


THE CONTRACTOR IS TO CHECK ALL DIMENSIONS AND NOTIFY RED HOUSE DESIGN OF ANY DISCREPANCIES OR OMISSIONS.
 THIS DRAWING IS NOT TO BE SCALED. © Copyright of Red House Design

Notes
RECEIVED
 - 8 OCT 2012
 PLANNING

UKP SCANNED

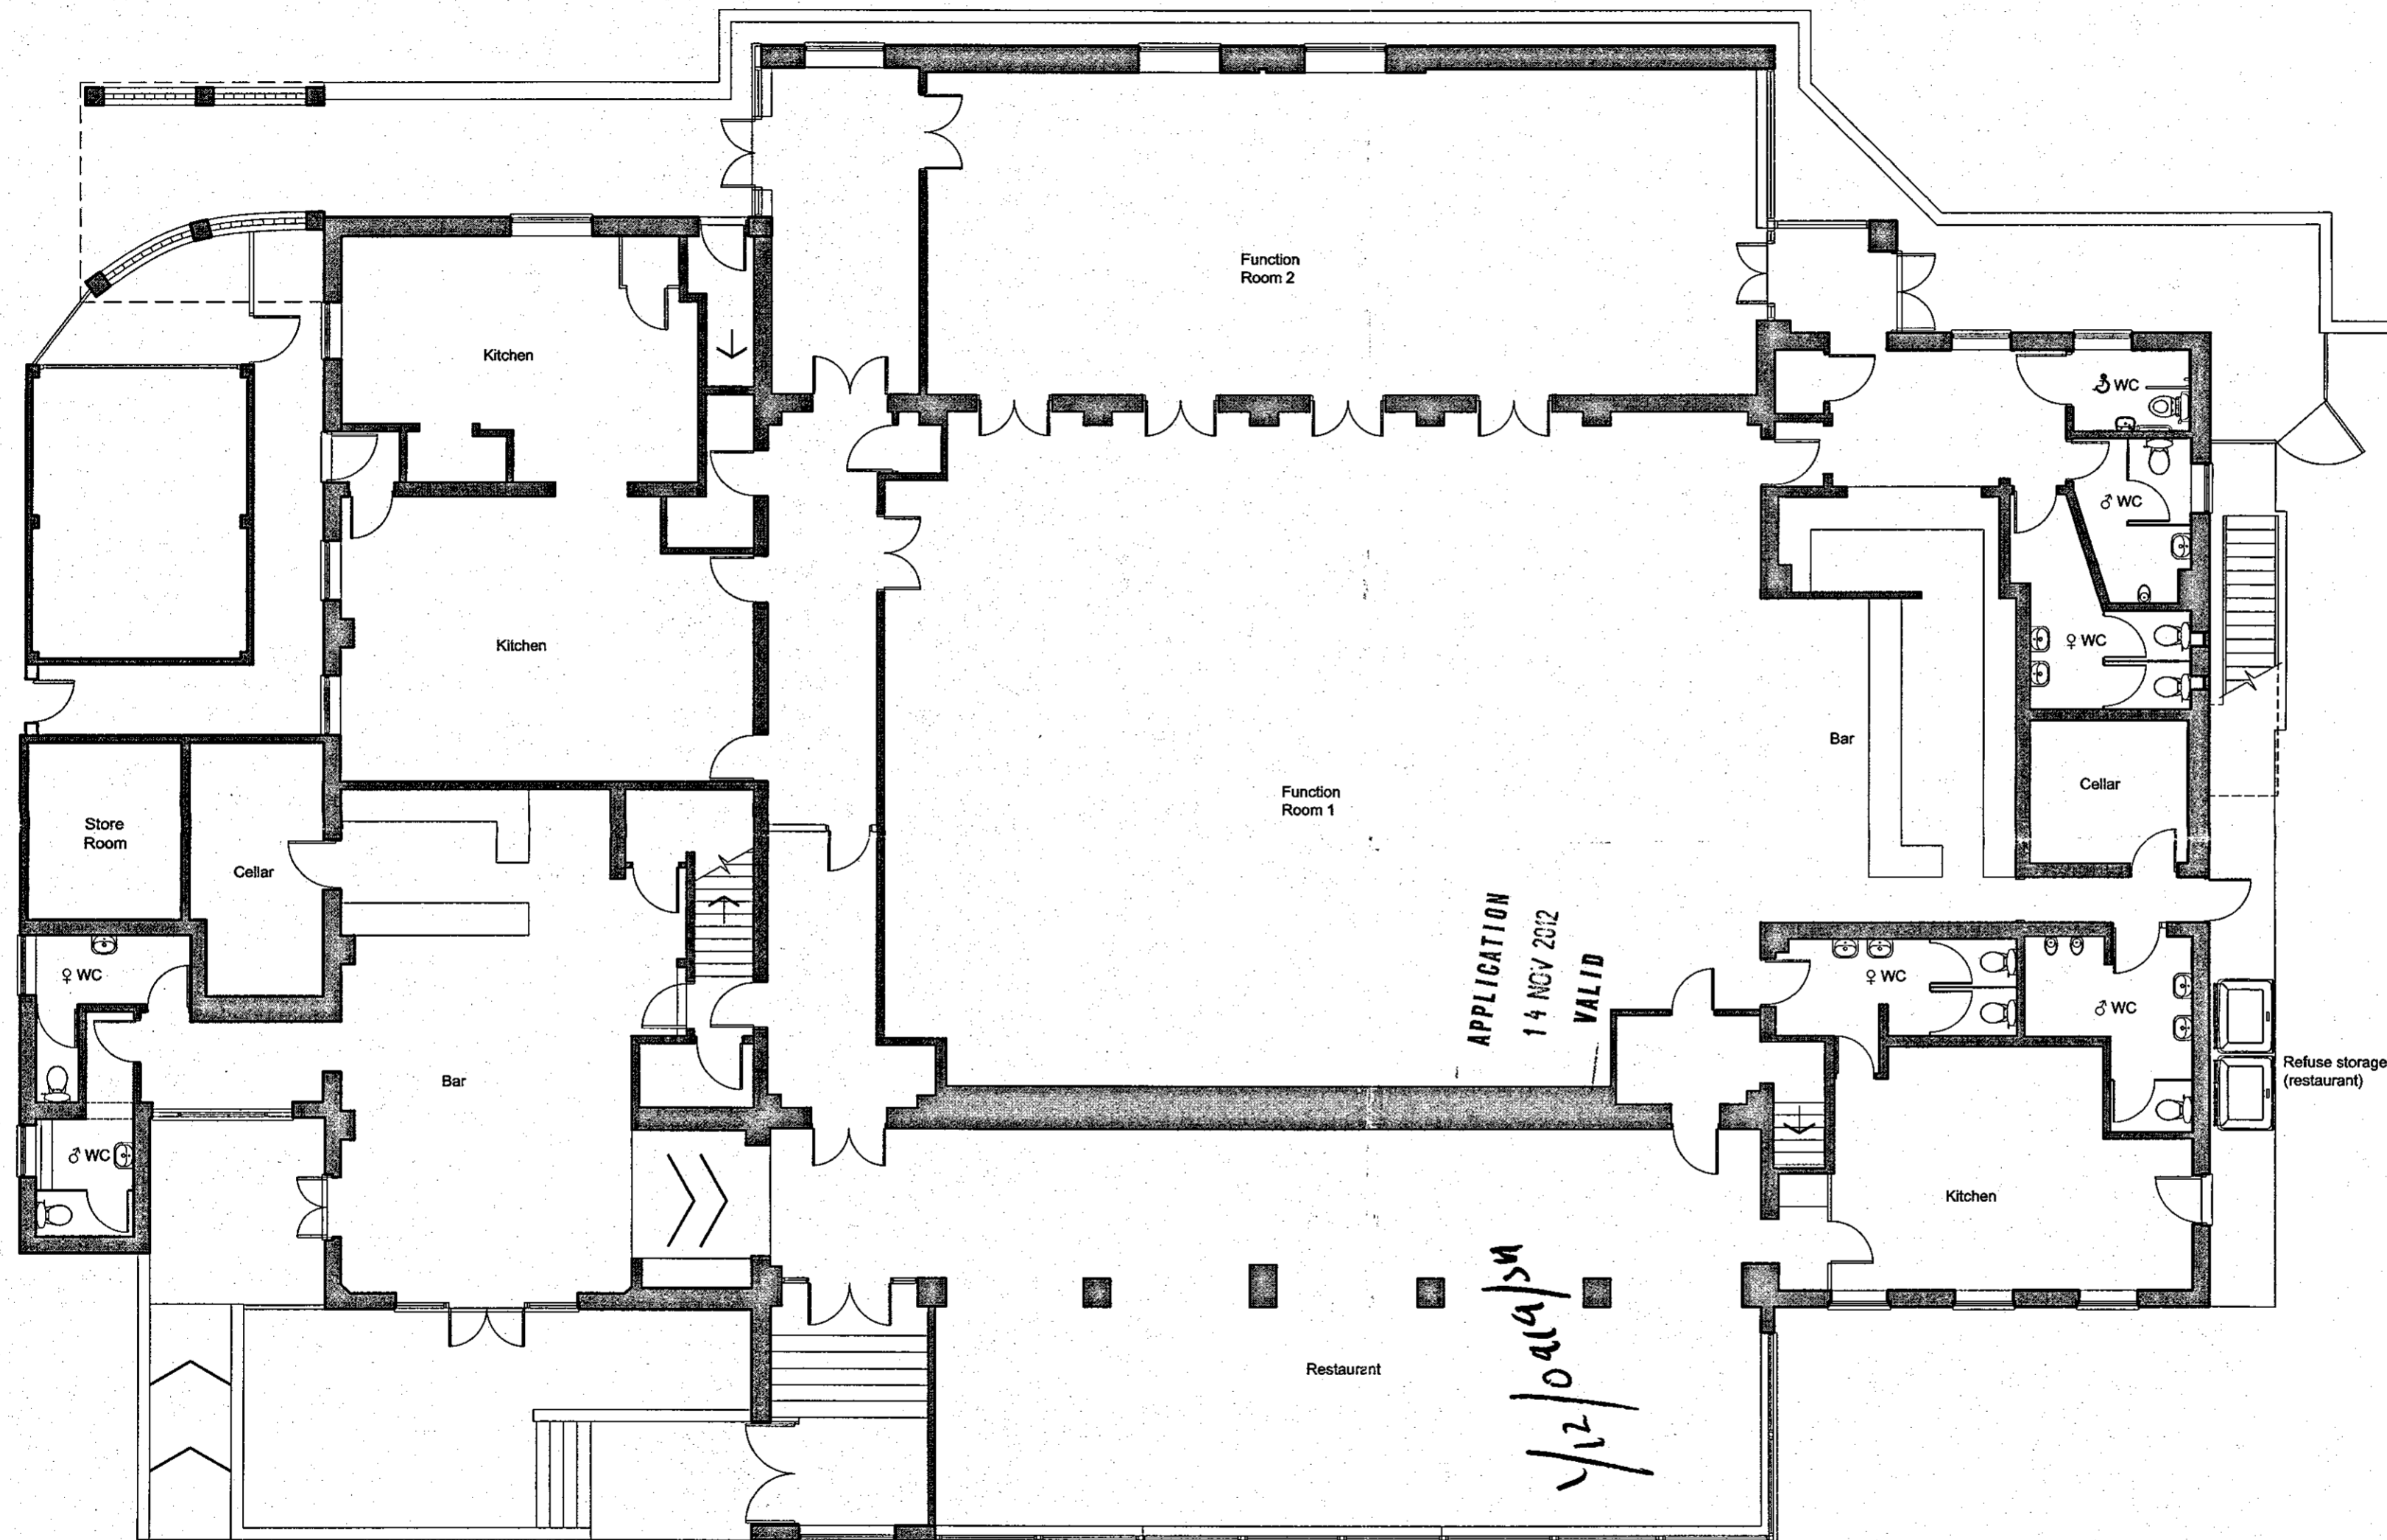

Revisions

RED HOUSE DESIGN

Rose Cottage, West Stourmouth, Kent, CT3 1HS
 Telephone: 01227 721779 / 07939 123392
 enquiries@redhousedesign.co.uk

Title
 Existing Ground Floor Plan

Client
 Mr P Blazkowski

Project
 The Pavillion
 Wear Bay Road
 Folkestone
 Kent

Drawing Number
TP/2030/PD/01

Scale at A2 1:100	Date September 2011	Revision
Drawn NFB	Checked	

CAD NAME:

Ground Floor Plan

