


THE CONTRACTOR IS TO CHECK ALL DIMENSIONS AND NOTIFY RED HOUSE DESIGN OF ANY DISCREPANCIES OR OMISSIONS.  
 THIS DRAWING IS NOT TO BE SCALED. © Copyright of Red House Design

Notes  
**RECEIVED**  
 - 8 OCT 2012  
 PLANNING

UKP SCANNED

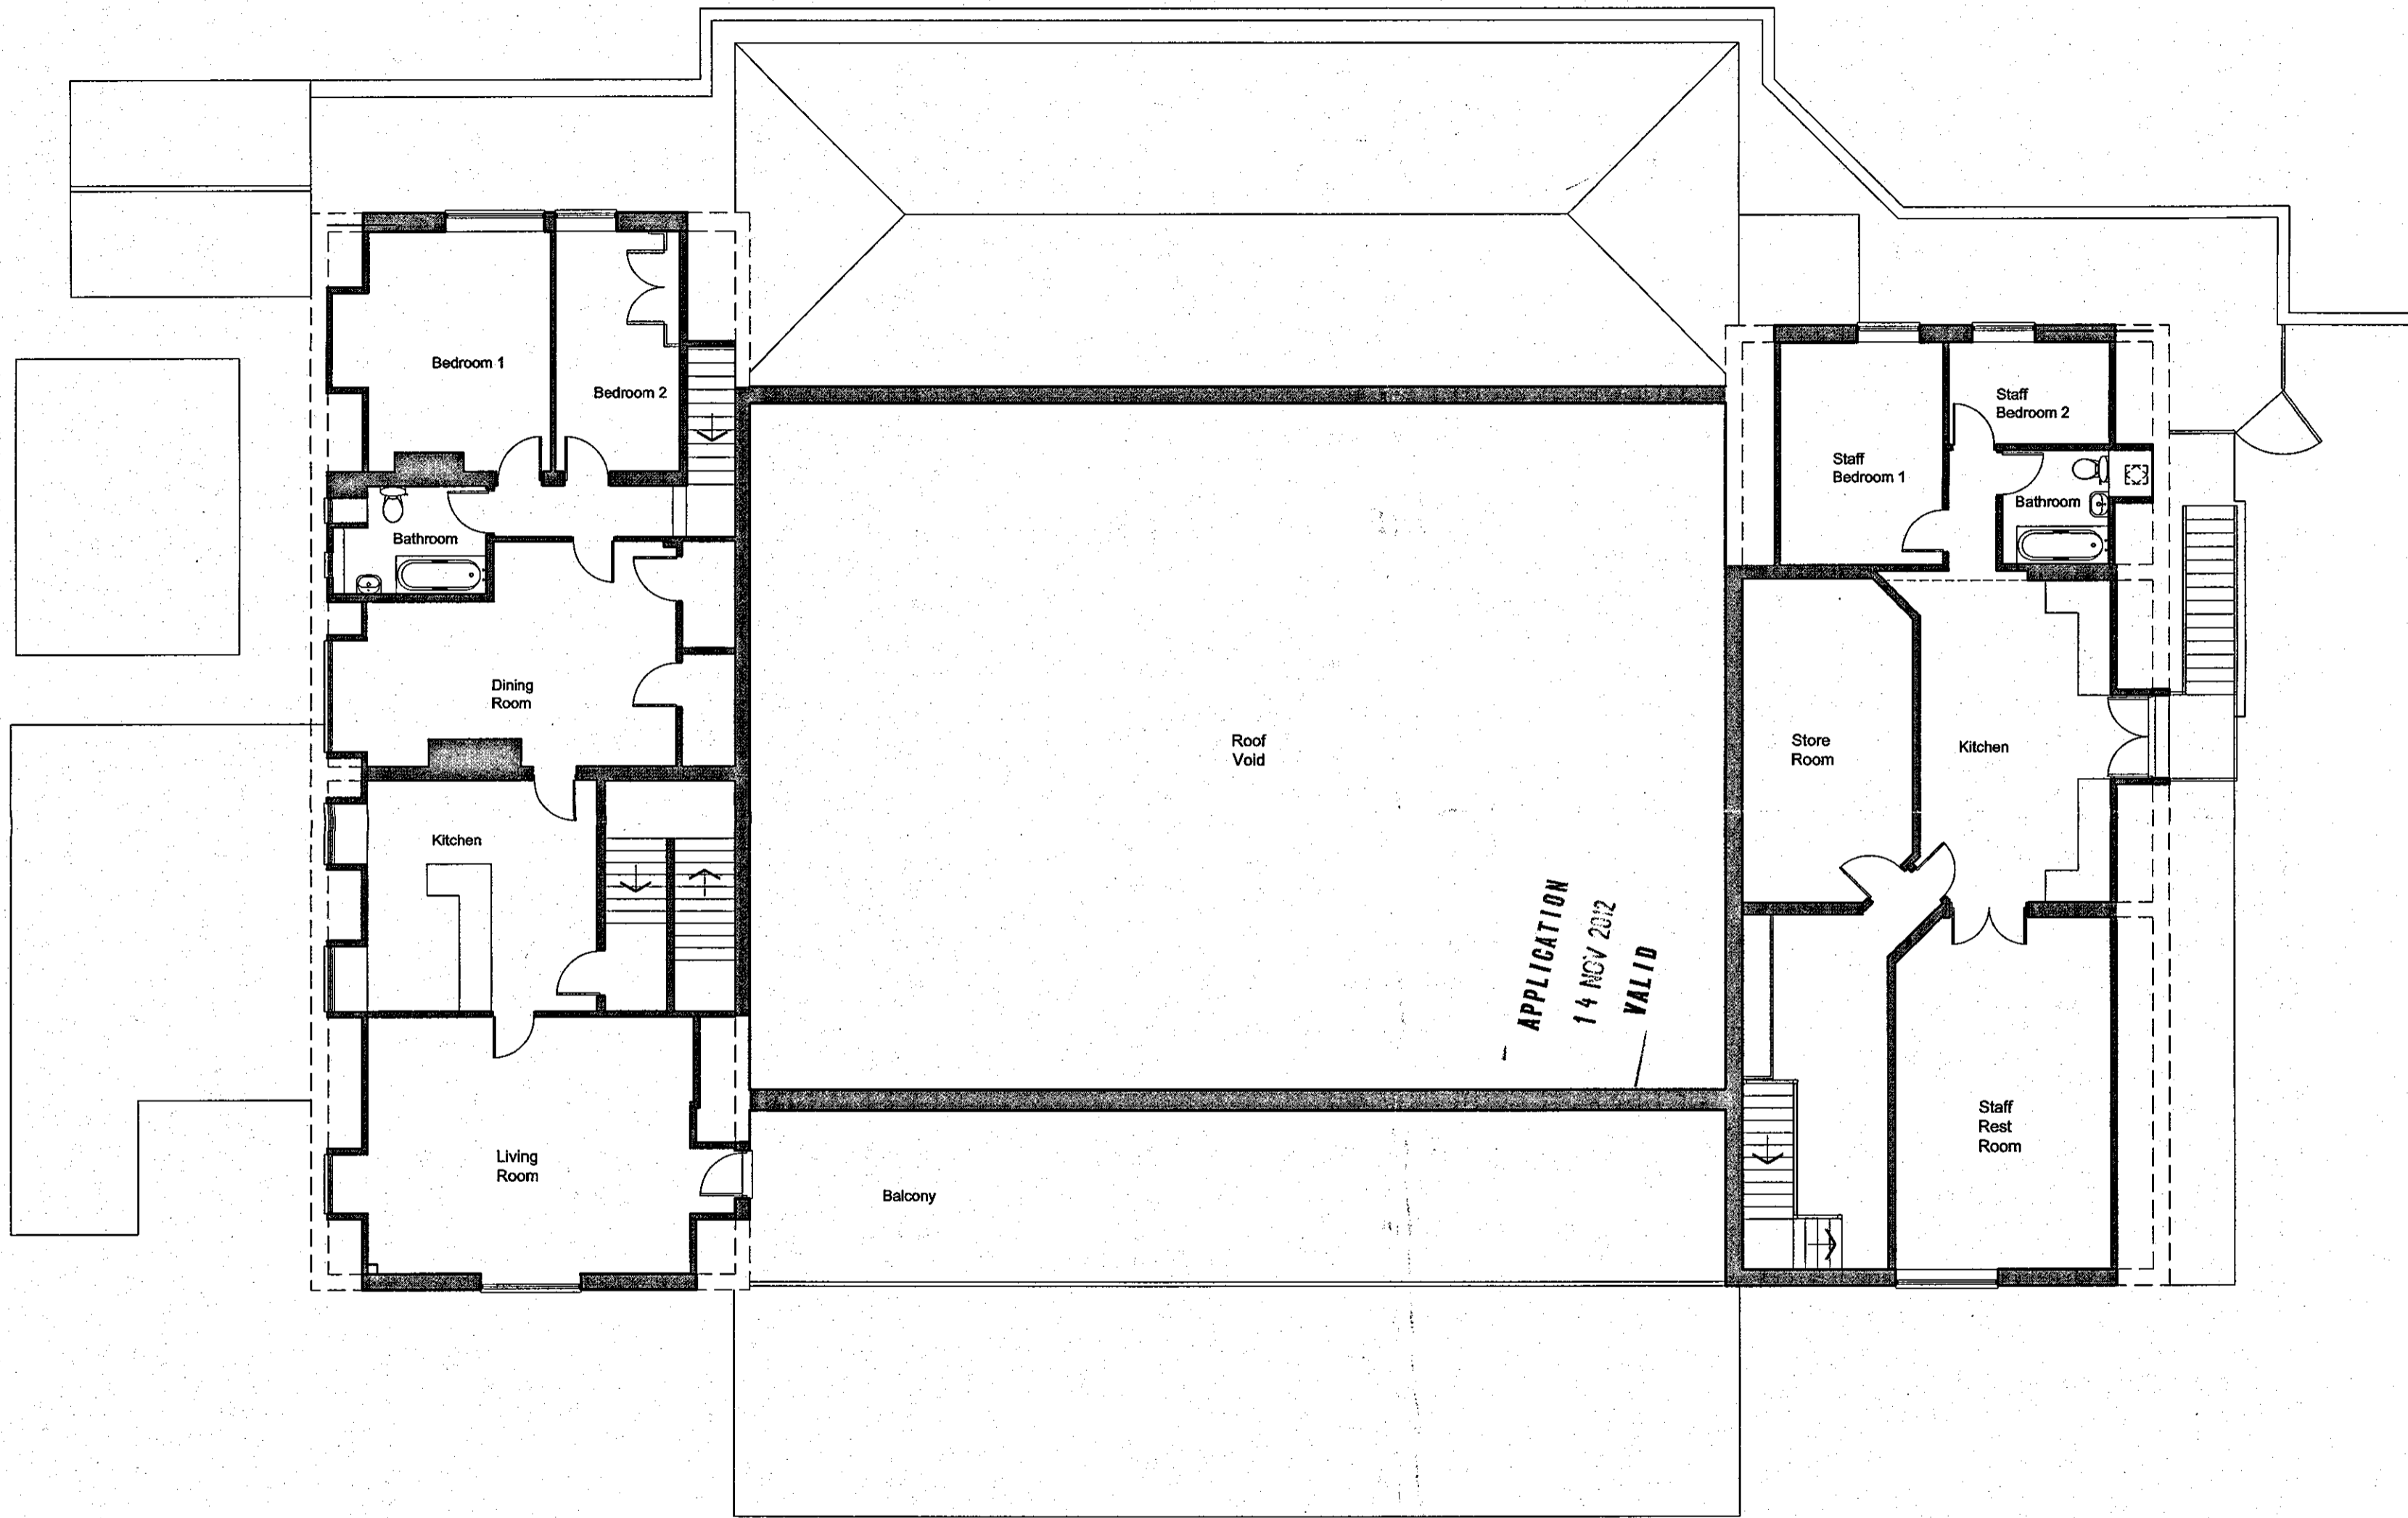

Revisions

--	--

**RED HOUSE DESIGN**  
 Rose Cottage, West Stourmouth, Kent, CT3 1HS  
 Telephone: 01227 721779 / 07939 123392  
 enquiries@redhousedesign.co.uk

Title  
**Existing First Floor Plan**


Client  
**Mr P Blazkowski**

Project  
**The Pavillion  
 Wear Bay Road  
 Folkestone  
 Kent**

Drawing Number  
**TP/2030/PD/02**

Scale at A2 1:100	Date September 2011	Revision
Drawn NFB	Checked	

First Floor Plan

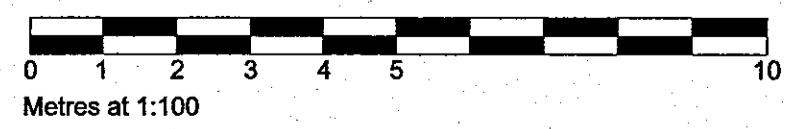

*MS/02/01/19/11*

2

CAD NAME: