



22/1322/FH - Folkestone Harbour, Pedestrian Area, The Stade, Folkestone, CT20 1QH

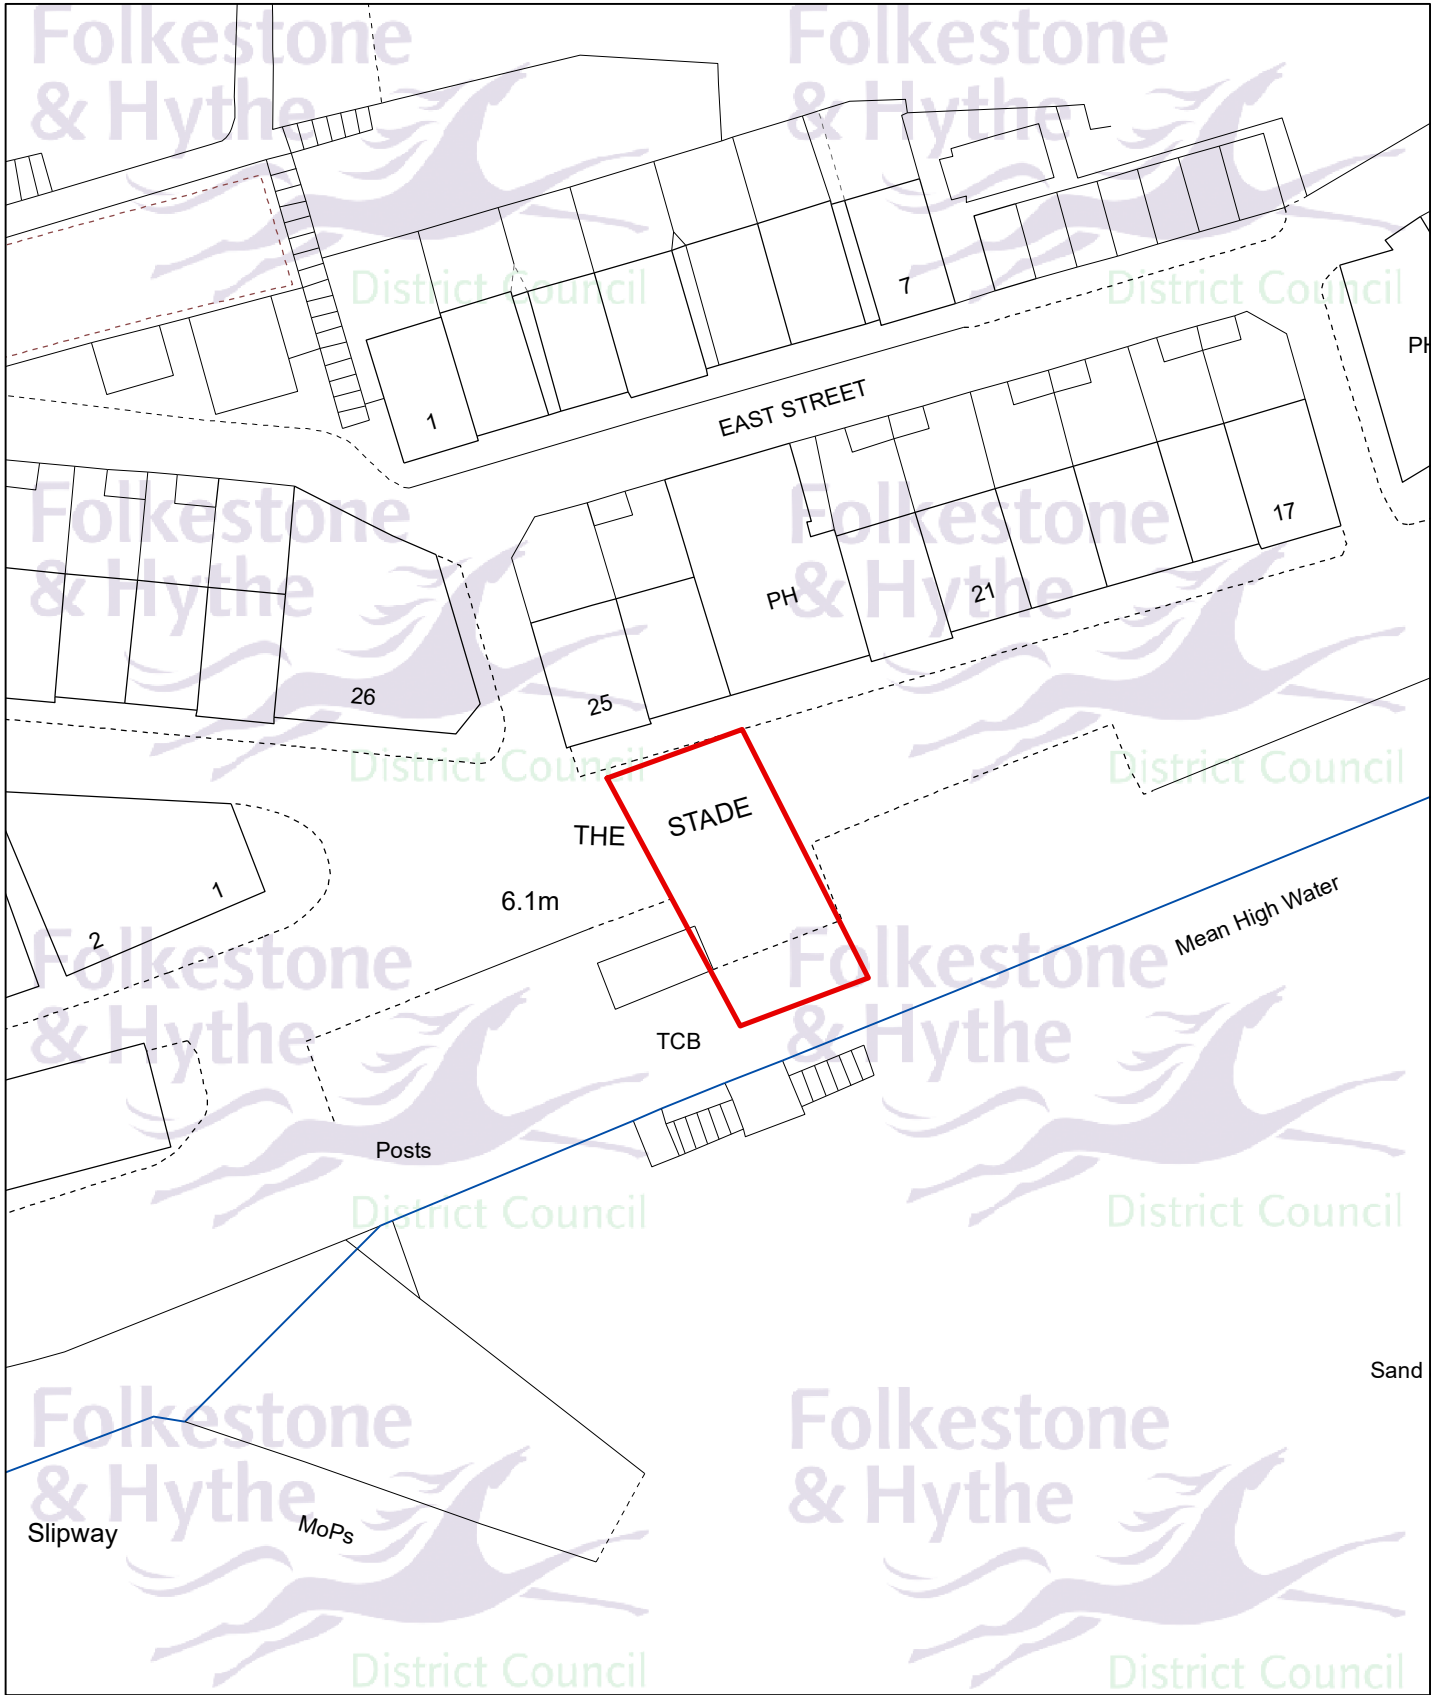


Planning Application:
 22/1322/FH
 Drawn date:
 03 Feb 2023
 Drawn by:
 Holly Bradbury
 Drawing ref:
 2336/CO/LS


 Llywelyn Lloyd
 Chief Planning Officer

Contains Ordnance Survey data
 © Crown copyright and database right
 Folkestone & Hythe District Council 100019677 - 2023

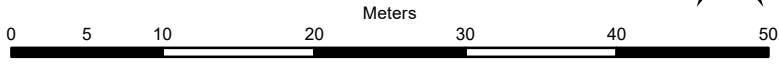

Meters



N



Drawn at 1:500 on A4