


# 22/0100/FH - Ingles Yard, Jointon Road, Folkestone

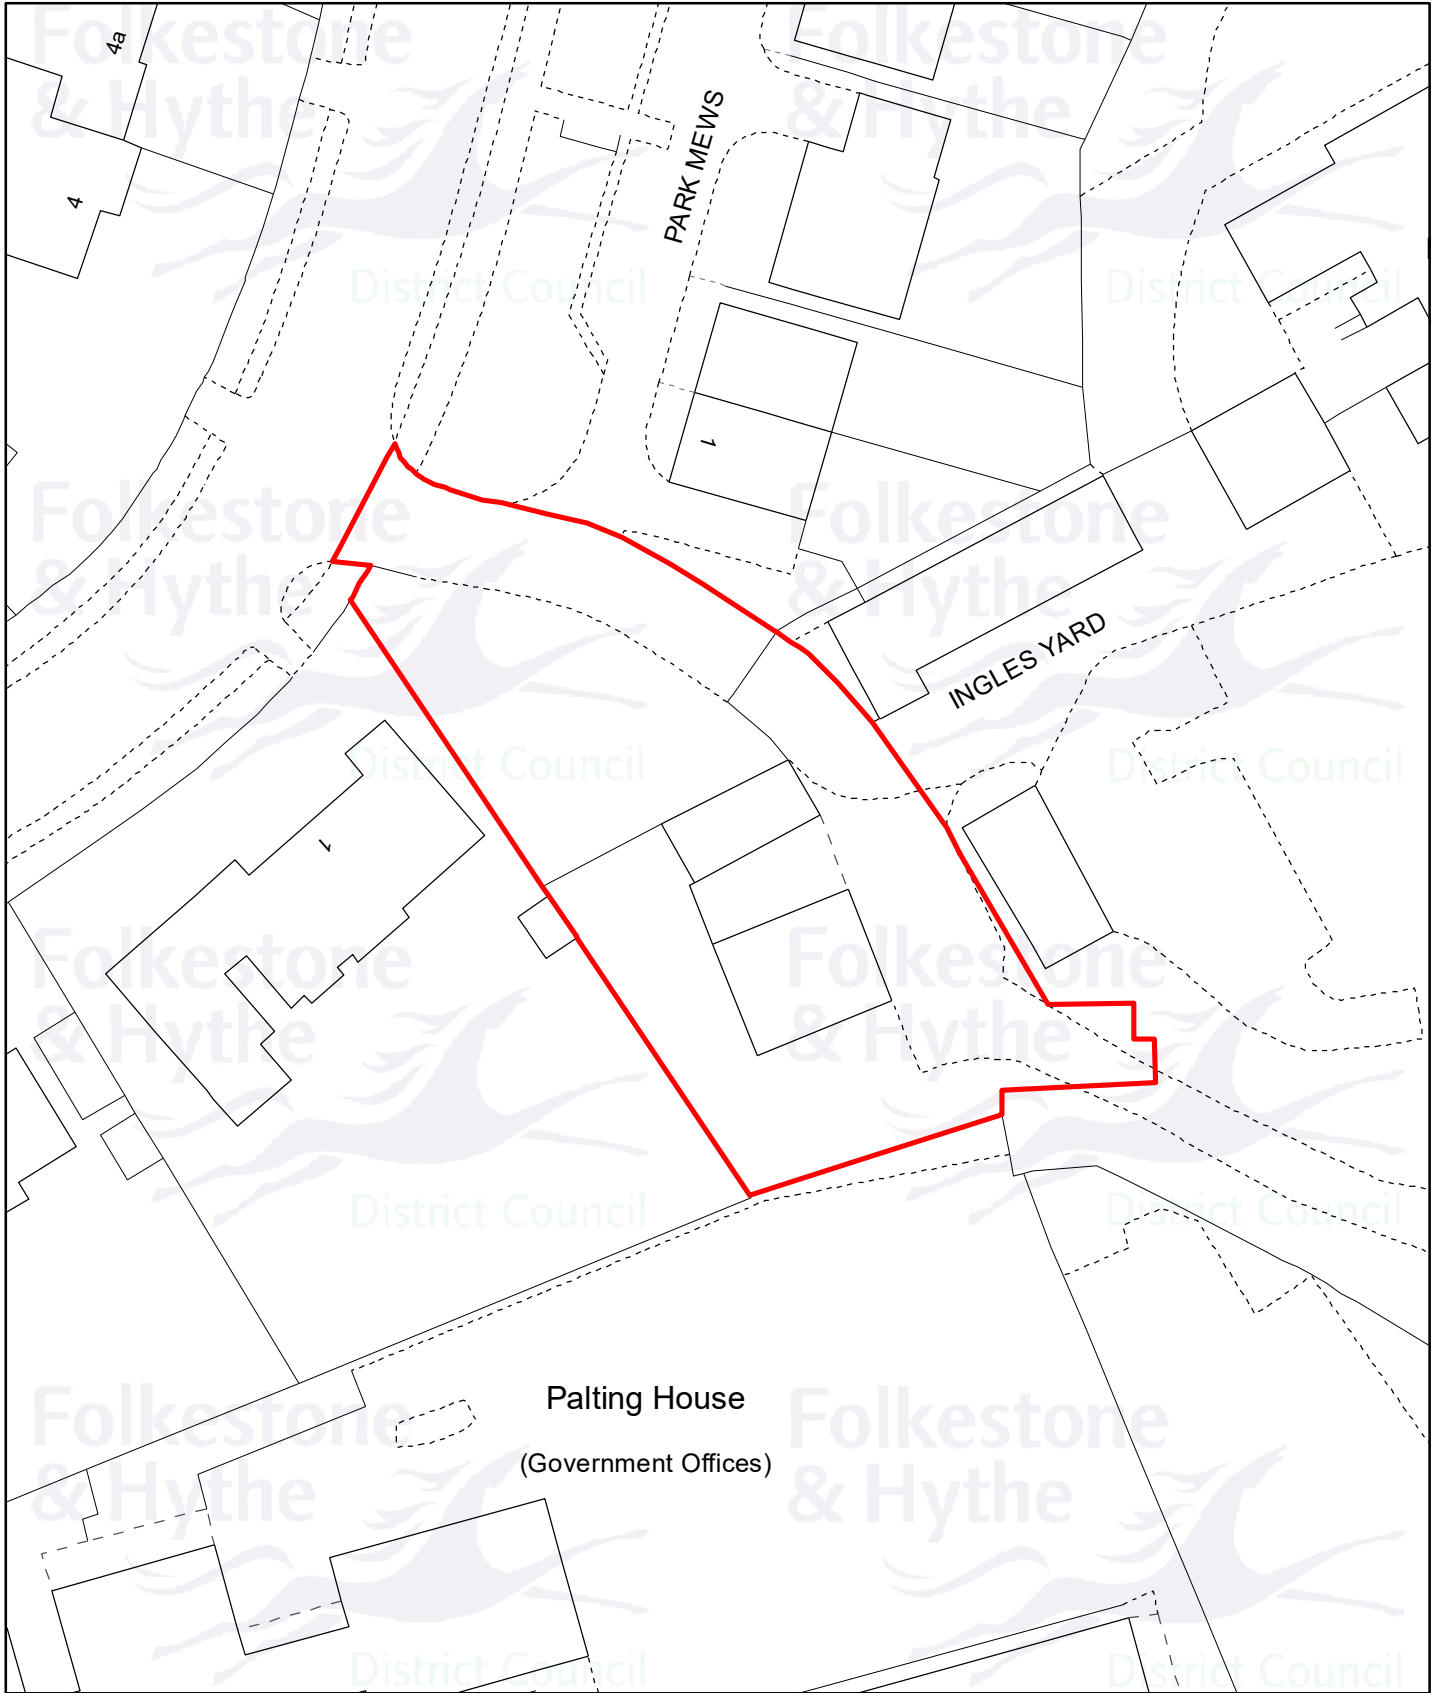


Drawn date:  
10 Mar 2023

Drawn by:  
Brian Harper

Drawing ref.:  
2135/COM/TG

Contains Ordnance Survey data  
© Crown copyright and database right  
Folkestone & Hythe District Council 100019677 - 2023

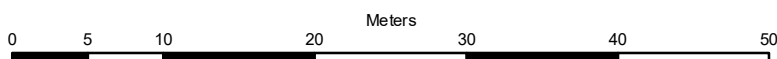

Drawn at 1:500 on A4