


22/2119/FH - Redmans, 22 Turketel Road, Folkestone, Kent, CT20 2NZ

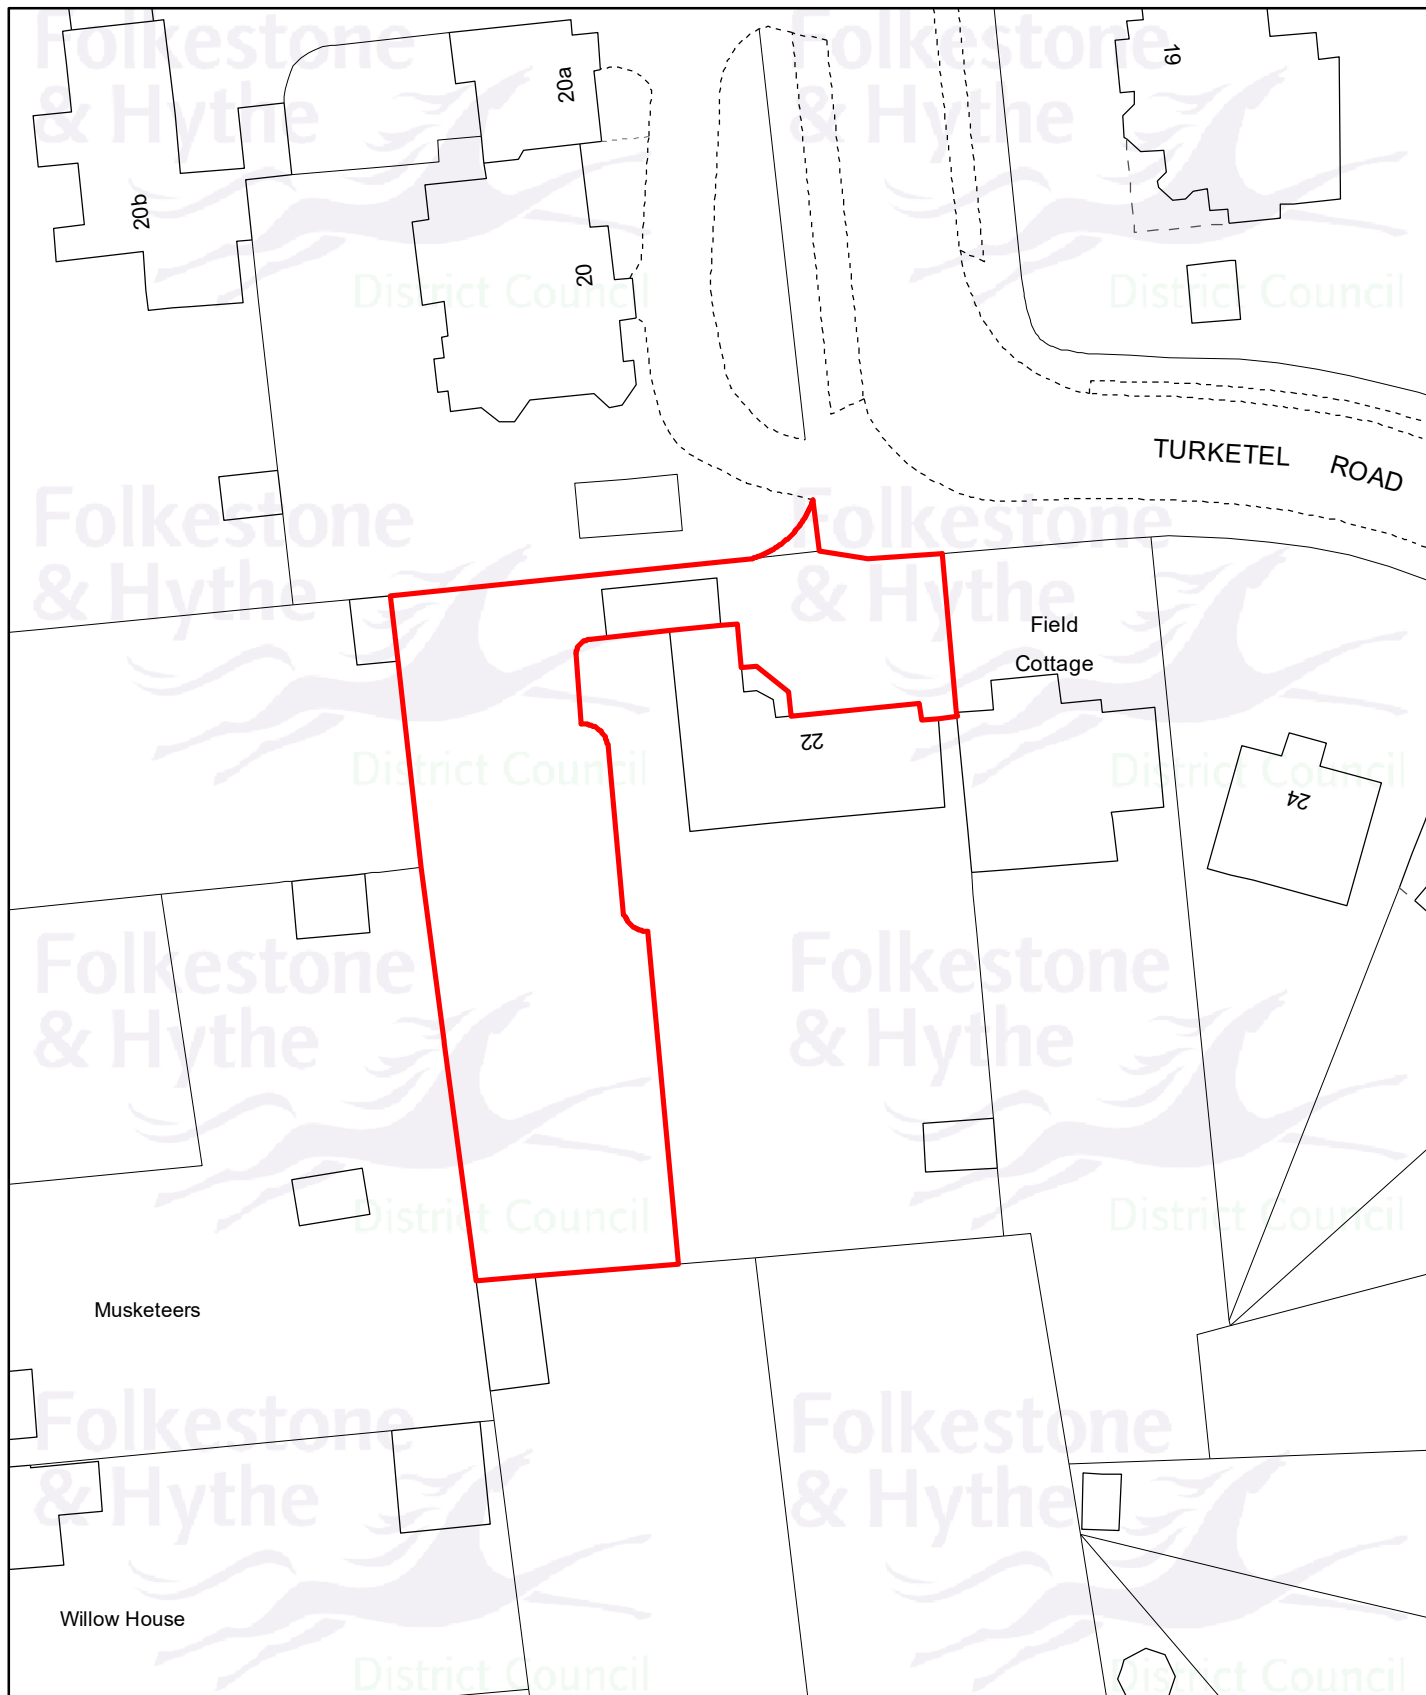


Drawn date:
04 Apr 2023

Drawn by:
Brian Harper

Drawing ref.:
2135/COM/TG

Contains Ordnance Survey data
© Crown copyright and database right
Folkestone & Hythe District Council 100019677 - 2023

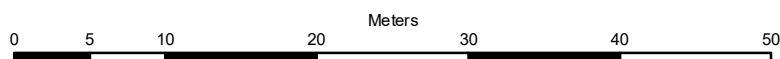

Drawn at 1:500 on A4