


# 22/1767/FH/CON - Land Adjoining Church and Dwight, Caesars Way, Folkestone

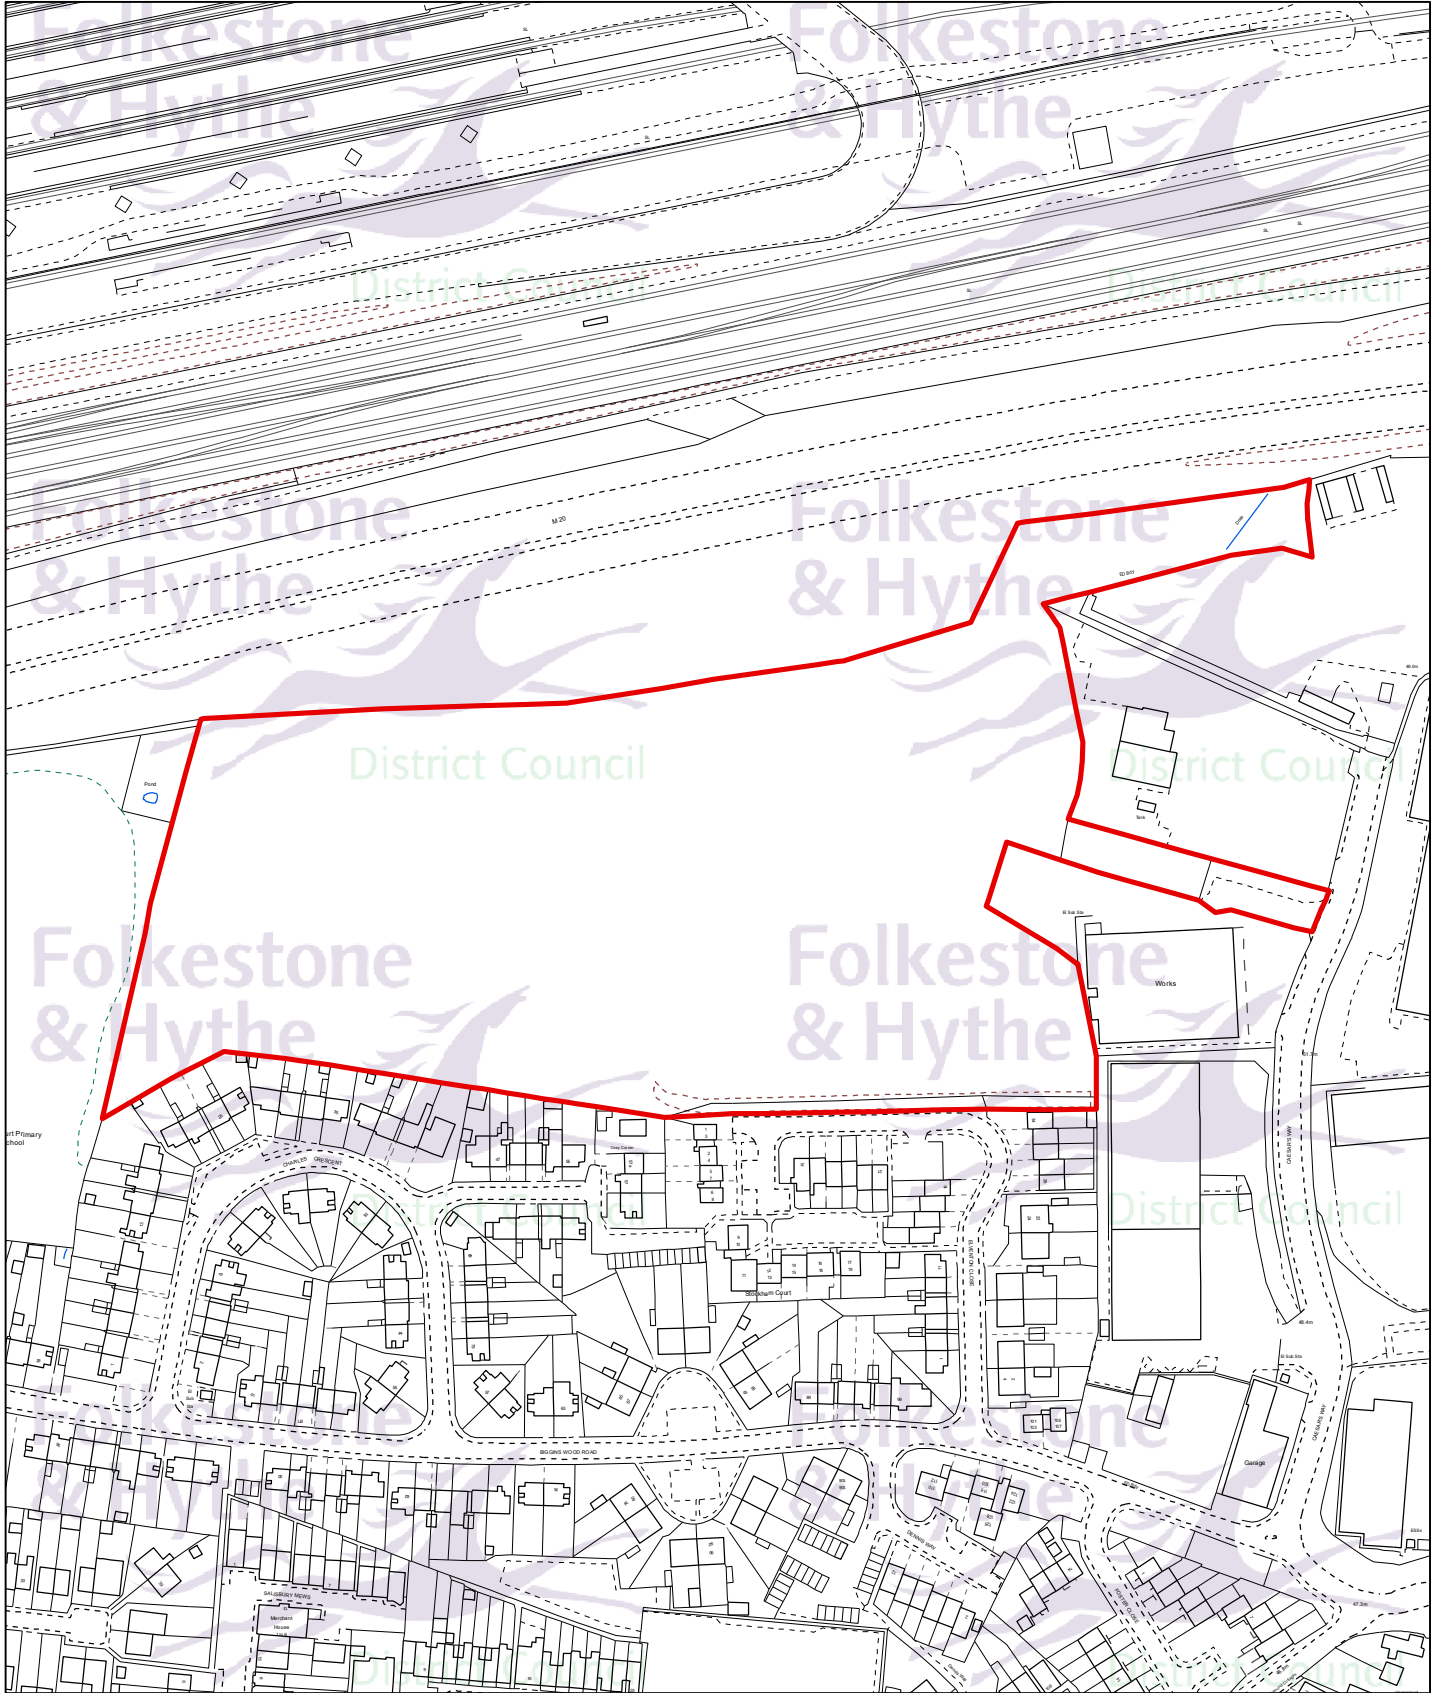

Planning Application:  
22/1767/FH/CON


Drawn date:  
19 May 2023

Drawn by:  
Holly Bradbury

Drawing ref:  
2037/COM/TG

Llywelyn Lloyd  
Chief Planning Officer

Contains Ordnance Survey data  
© Crown copyright and database right  
Folkestone & Hythe District Council 100019677 - 2023

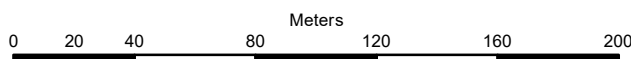

Drawn at 1:2,500 on A4