


22/2155/FH - East Cliff Pavilion, Wear Bay Road, Folkestone, Kent, CT19 6BL

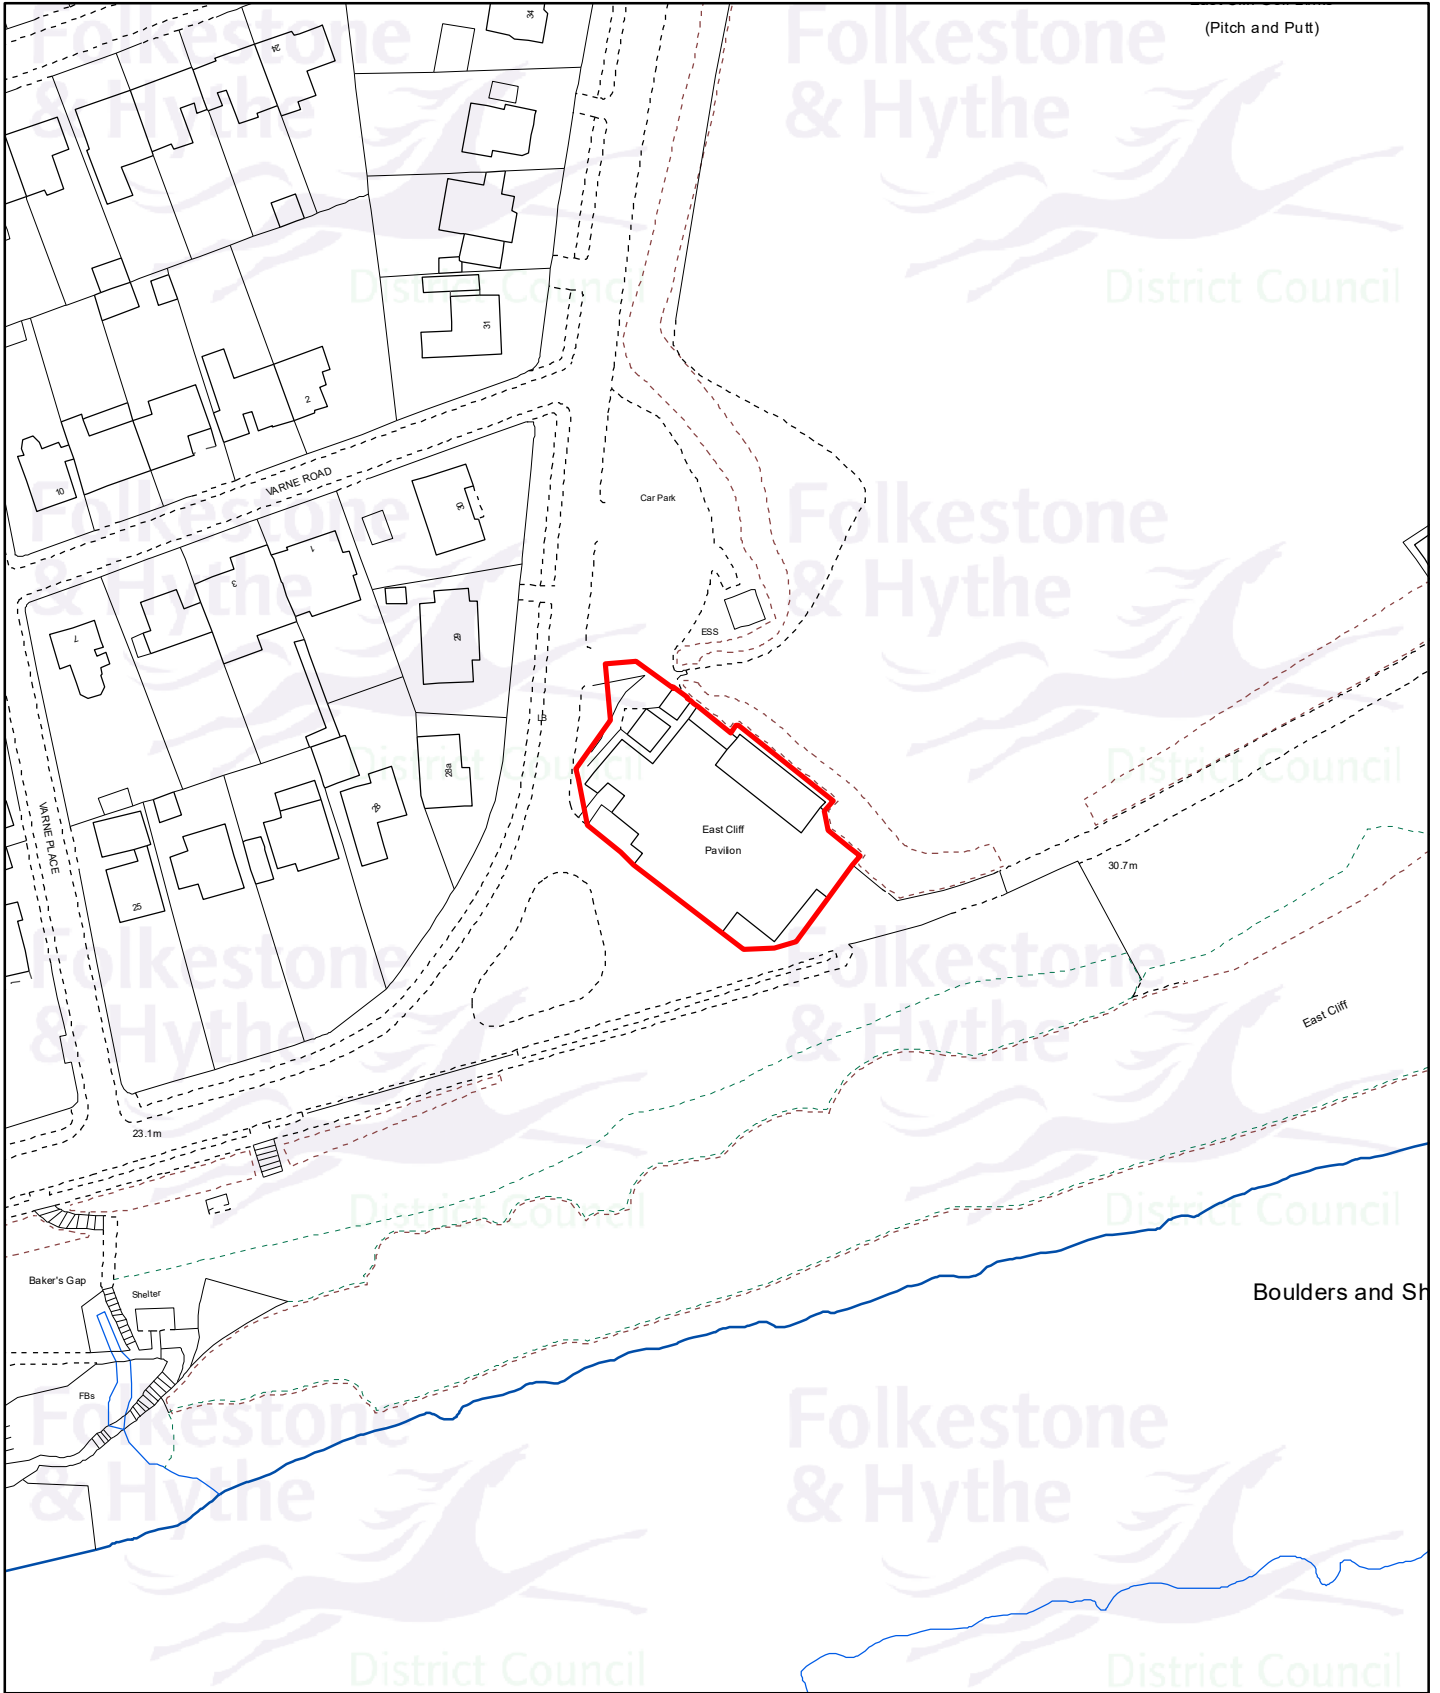

Drawn date:  
04 Apr 2023

Drawn by:  
Brian Harper

Drawing ref:  
2336/COM/TG

Contains Ordnance Survey data  
© Crown copyright and database right  
Folkestone & Hythe District Council 100019677 - 2023

Meters

0 12.5 25 50 75 100 125



Drawn at 1:1,250 on A4