


23/0159/FH - High Meadow, Sandling Road, Saltwood, Hythe, Kent CT21 4QJ

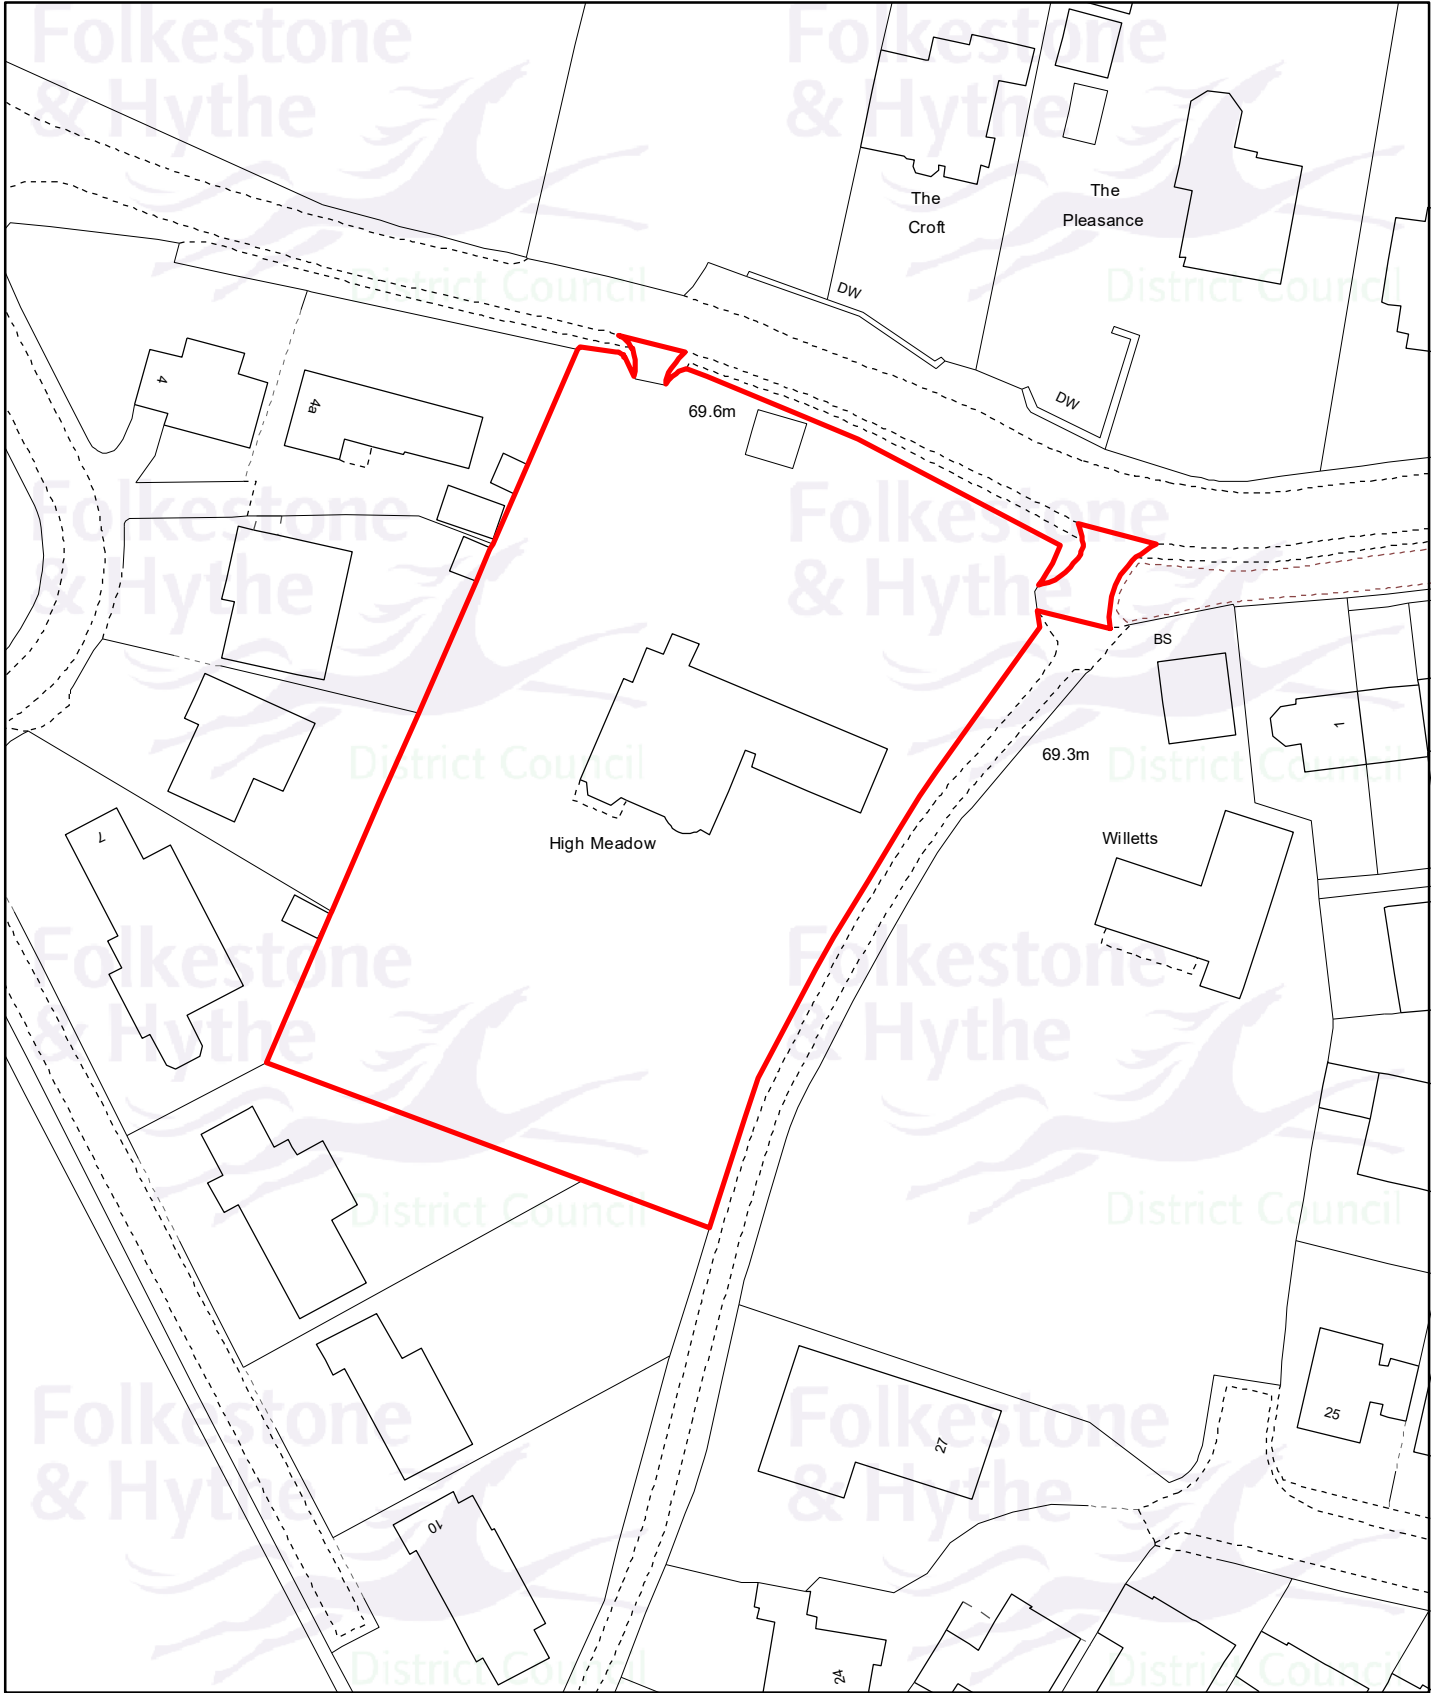

Planning Application:
23/0159/FH


Drawn date:
27 Jul 2023

Drawn by:
Carrie Stacey

Drawing ref:
1535/COP/TG

Llywelyn Lloyd
Chief Planning Officer

Contains Ordnance Survey data
© Crown copyright and database right
Folkestone & Hythe District Council 100019677 - 2023

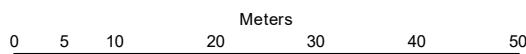

Drawn at 1:750 on A4