


23/0170/FH - 2 Gibson Close, Hawkinge, Folkestone, CT18 7SX

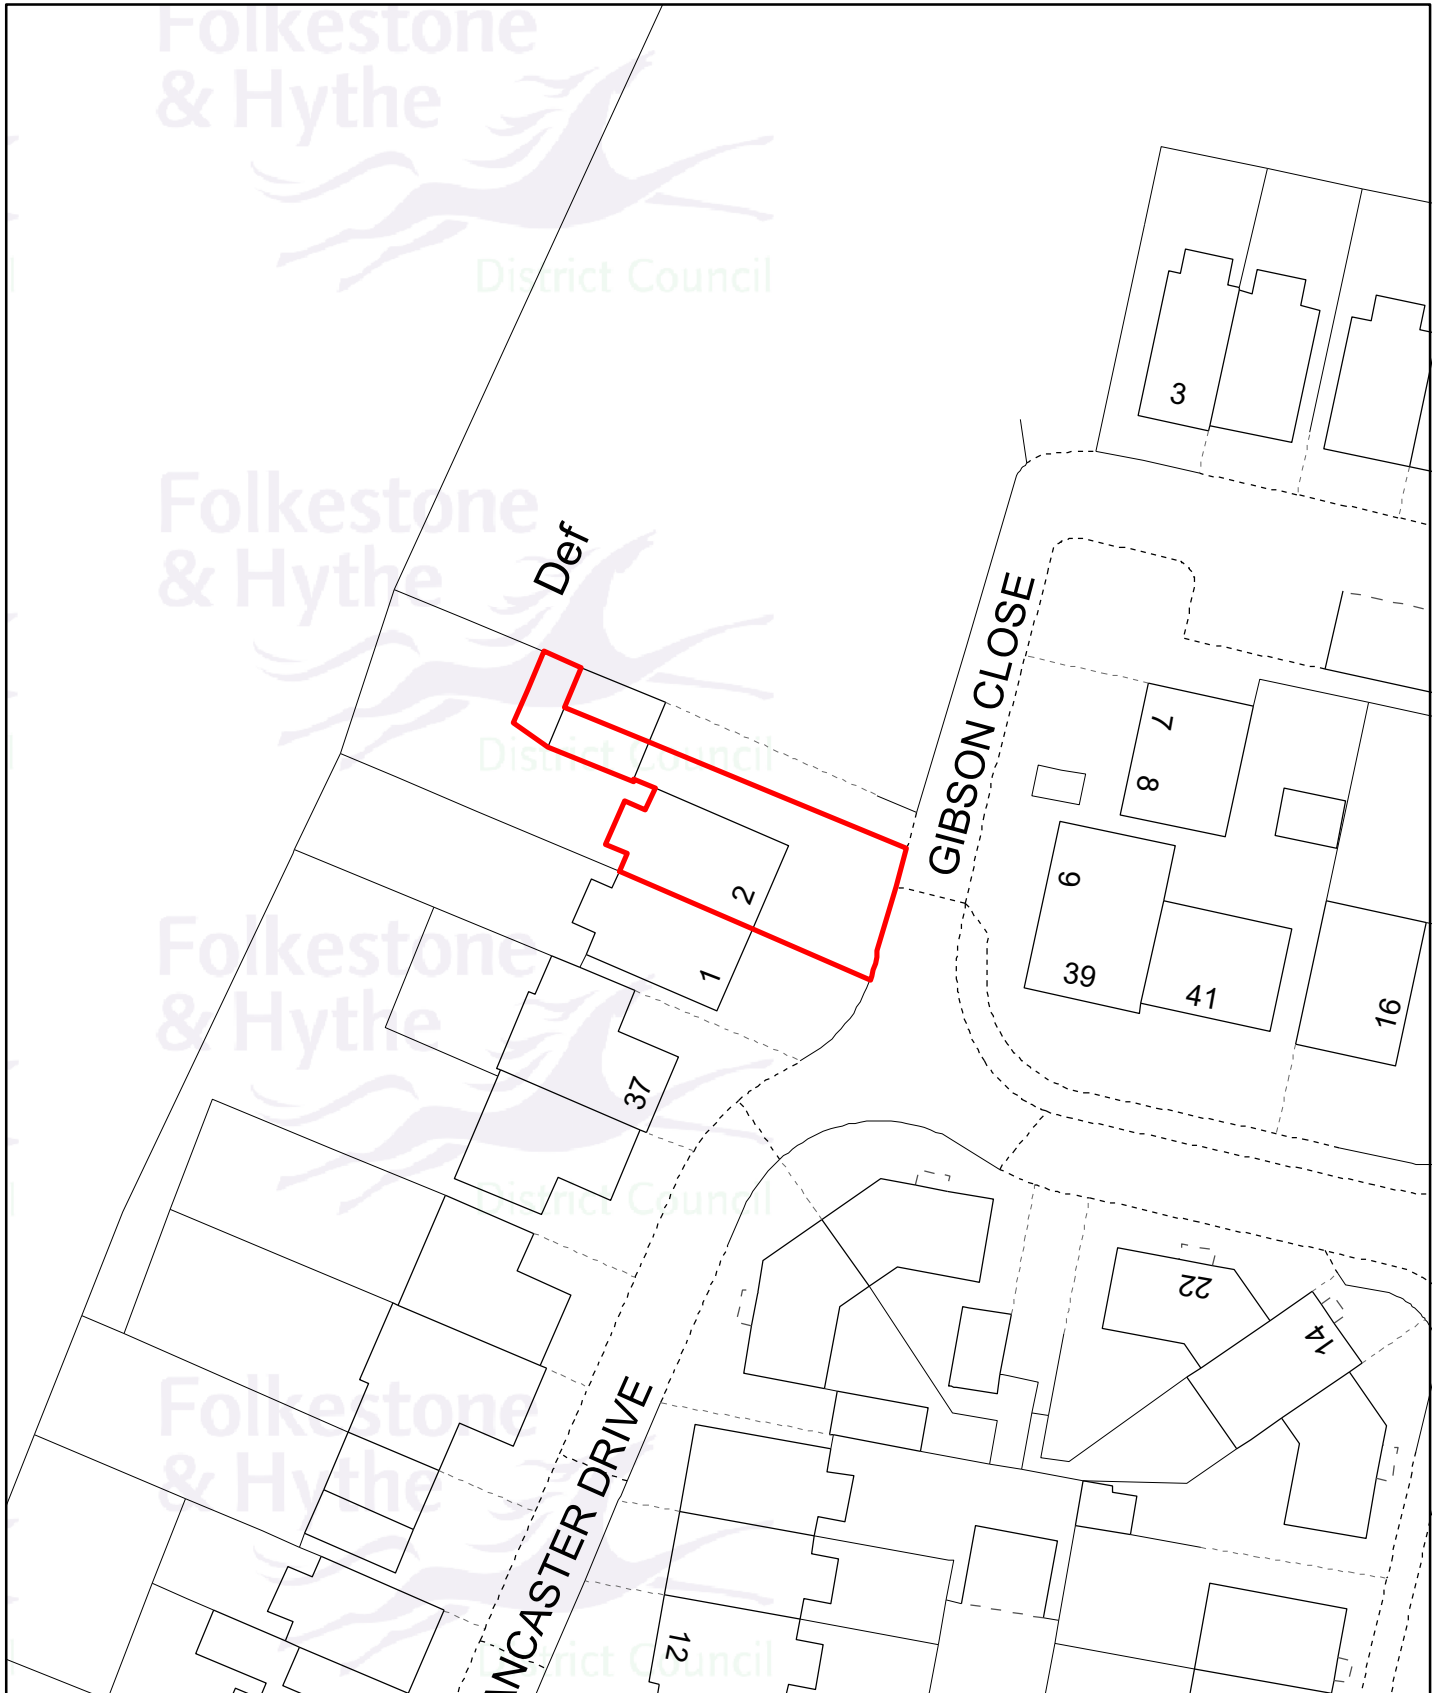

Planning Application:  
23/0170/FH

Drawn date:  
16 Aug 2023

Drawn by:  
Carrie Stacey

Drawing ref:  
2039/COP/TG

Llywelyn Lloyd  
Chief Planning Officer

Contains Ordnance Survey data  
© Crown copyright and database right  
Folkestone & Hythe District Council 100019677 - 2023



Drawn at 1:500 on A4