


**DETAIL A - RAISED TABLE JUNCTION**

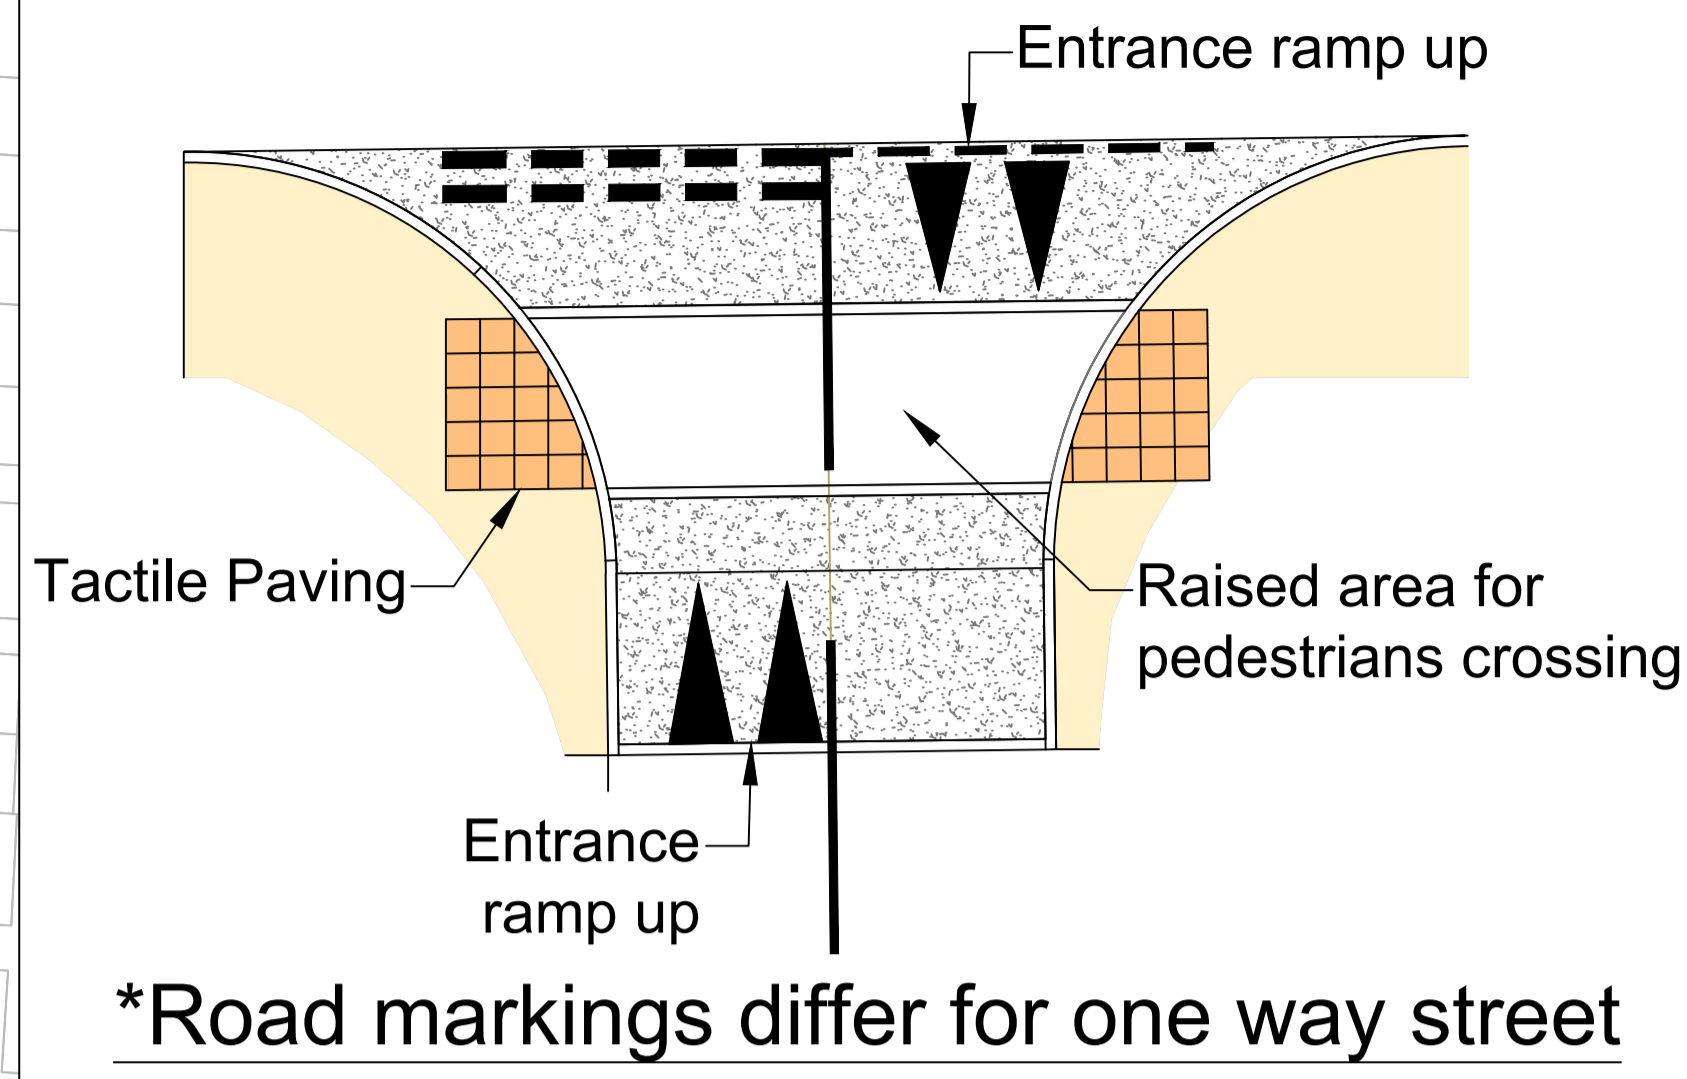

LOCATION PLAN

© Copyright Kent County Council 2022  
Mapping © Crown Copyright and database right 2022  
Ordnance Survey 100019238

**Raised bus stop border with kerb buildouts**

**Raised bus stop border with kerb buildouts**

**See Detail A**

**See Detail A\***

**See Detail A**

**Kerb buildouts at entrance with St Hilda Road and St Francis Road**

FOR CONTINUATION SEE SHEET 1

FOR CONTINUATION SEE SHEET 3

- KEY**
- PLANTERS
  - CYCLE PARKING
  - STREET ART
  - SEATING AREA
  - RETAINED PARKING BAYS
  - ⊙ 20MPH ROUNDAL
  - ⚡ CYCLE SYMBOL

