


21/2514/FH - The Bell Inn, 1 Seabrook Road, Hythe, Kent, CT21 5NB

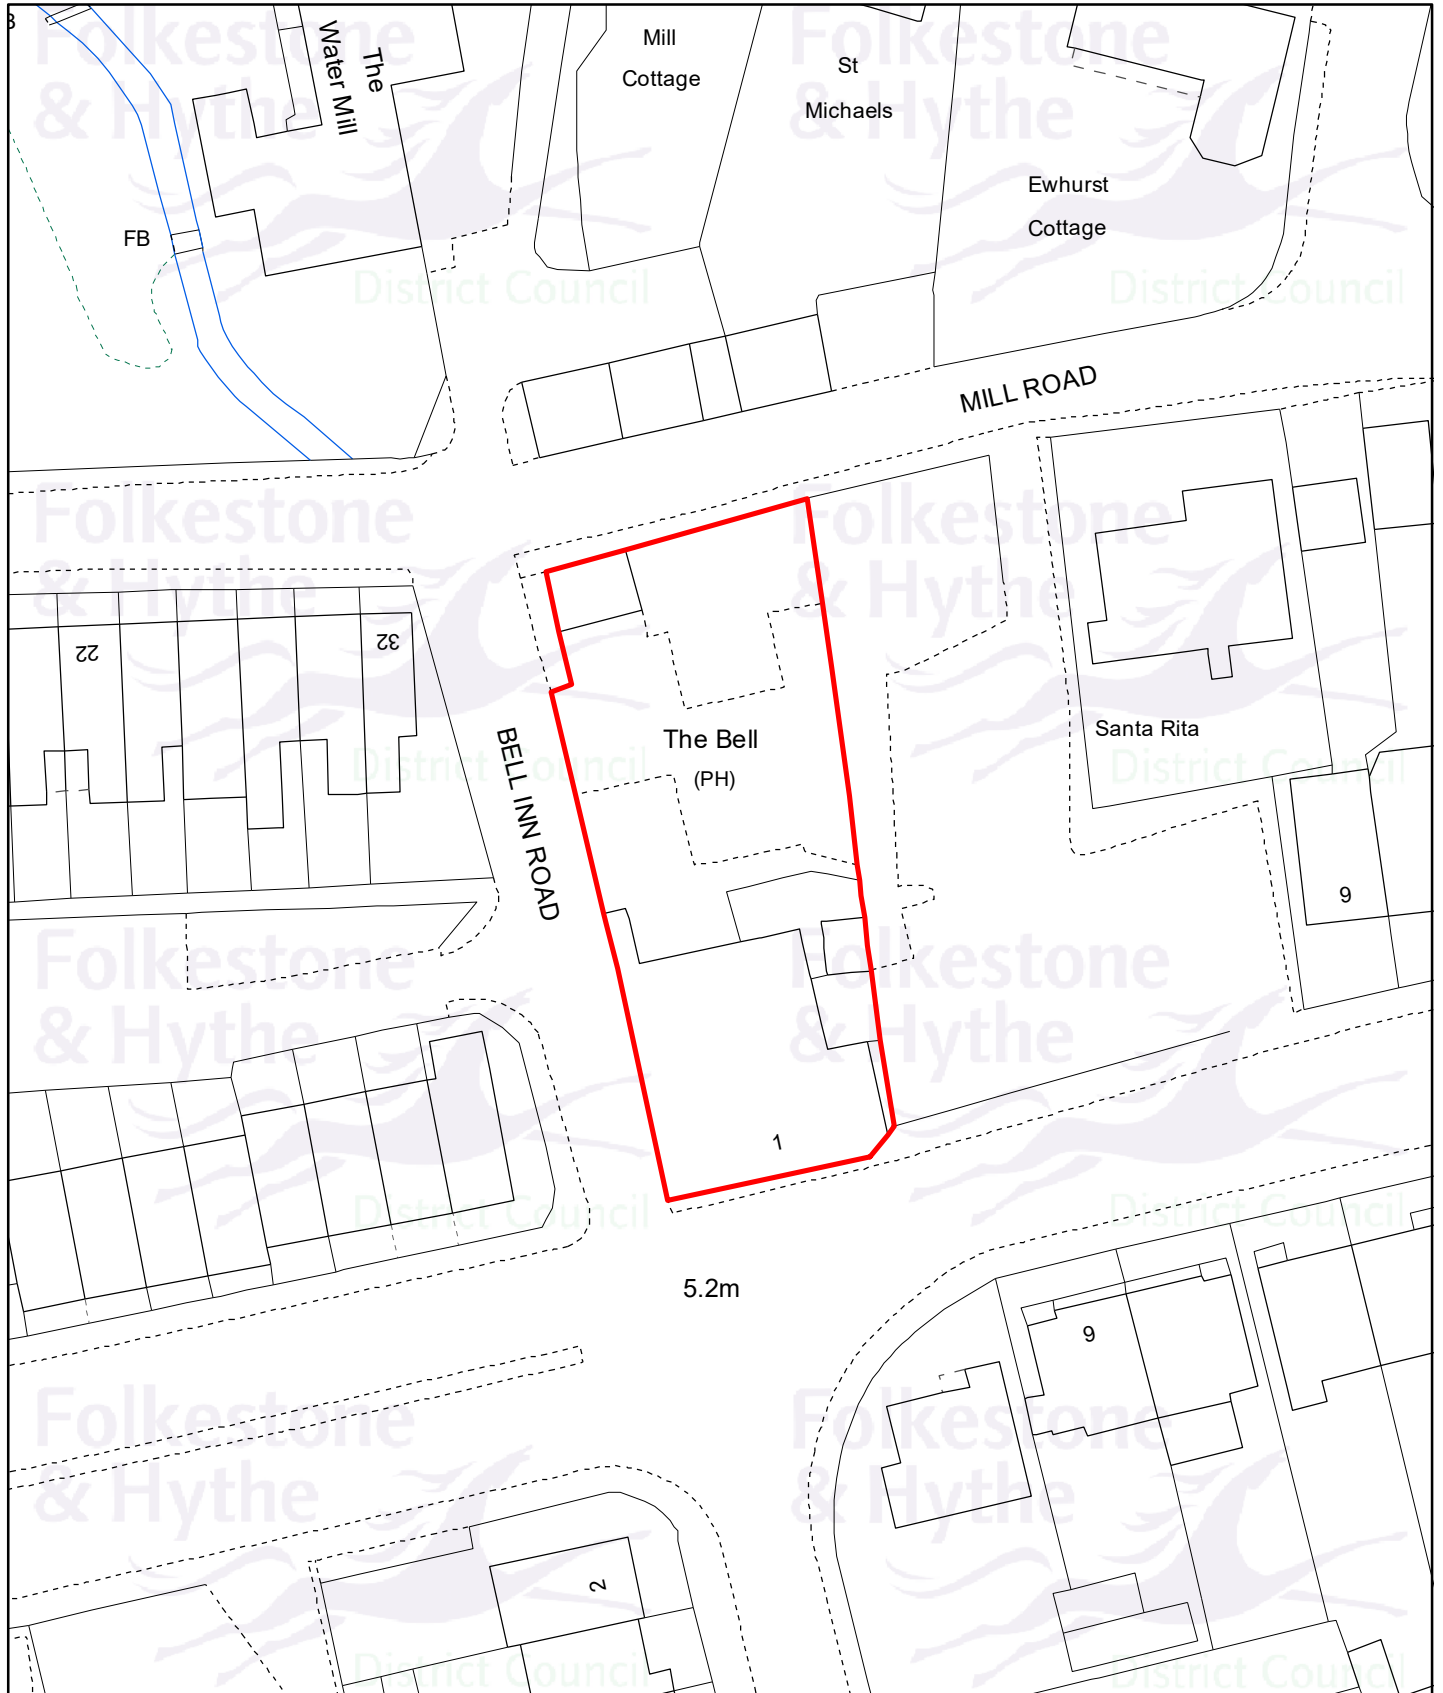

Planning Application:
21/2514/FH


Drawn date:
28 Jun 2023

Drawn by:
Carrie Stacey

Drawing ref:
1634/COP/LS

Llywelyn Lloyd
Chief Planning Officer

Contains Ordnance Survey data
© Crown copyright and database right
Folkestone & Hythe District Council 100019677 - 2023

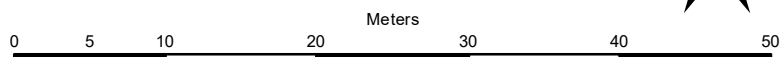

Drawn at 1:500 on A4