


23/0529/FH - Unit 14, Barnfield Road, Folkestone, Kent, CT19 5DX

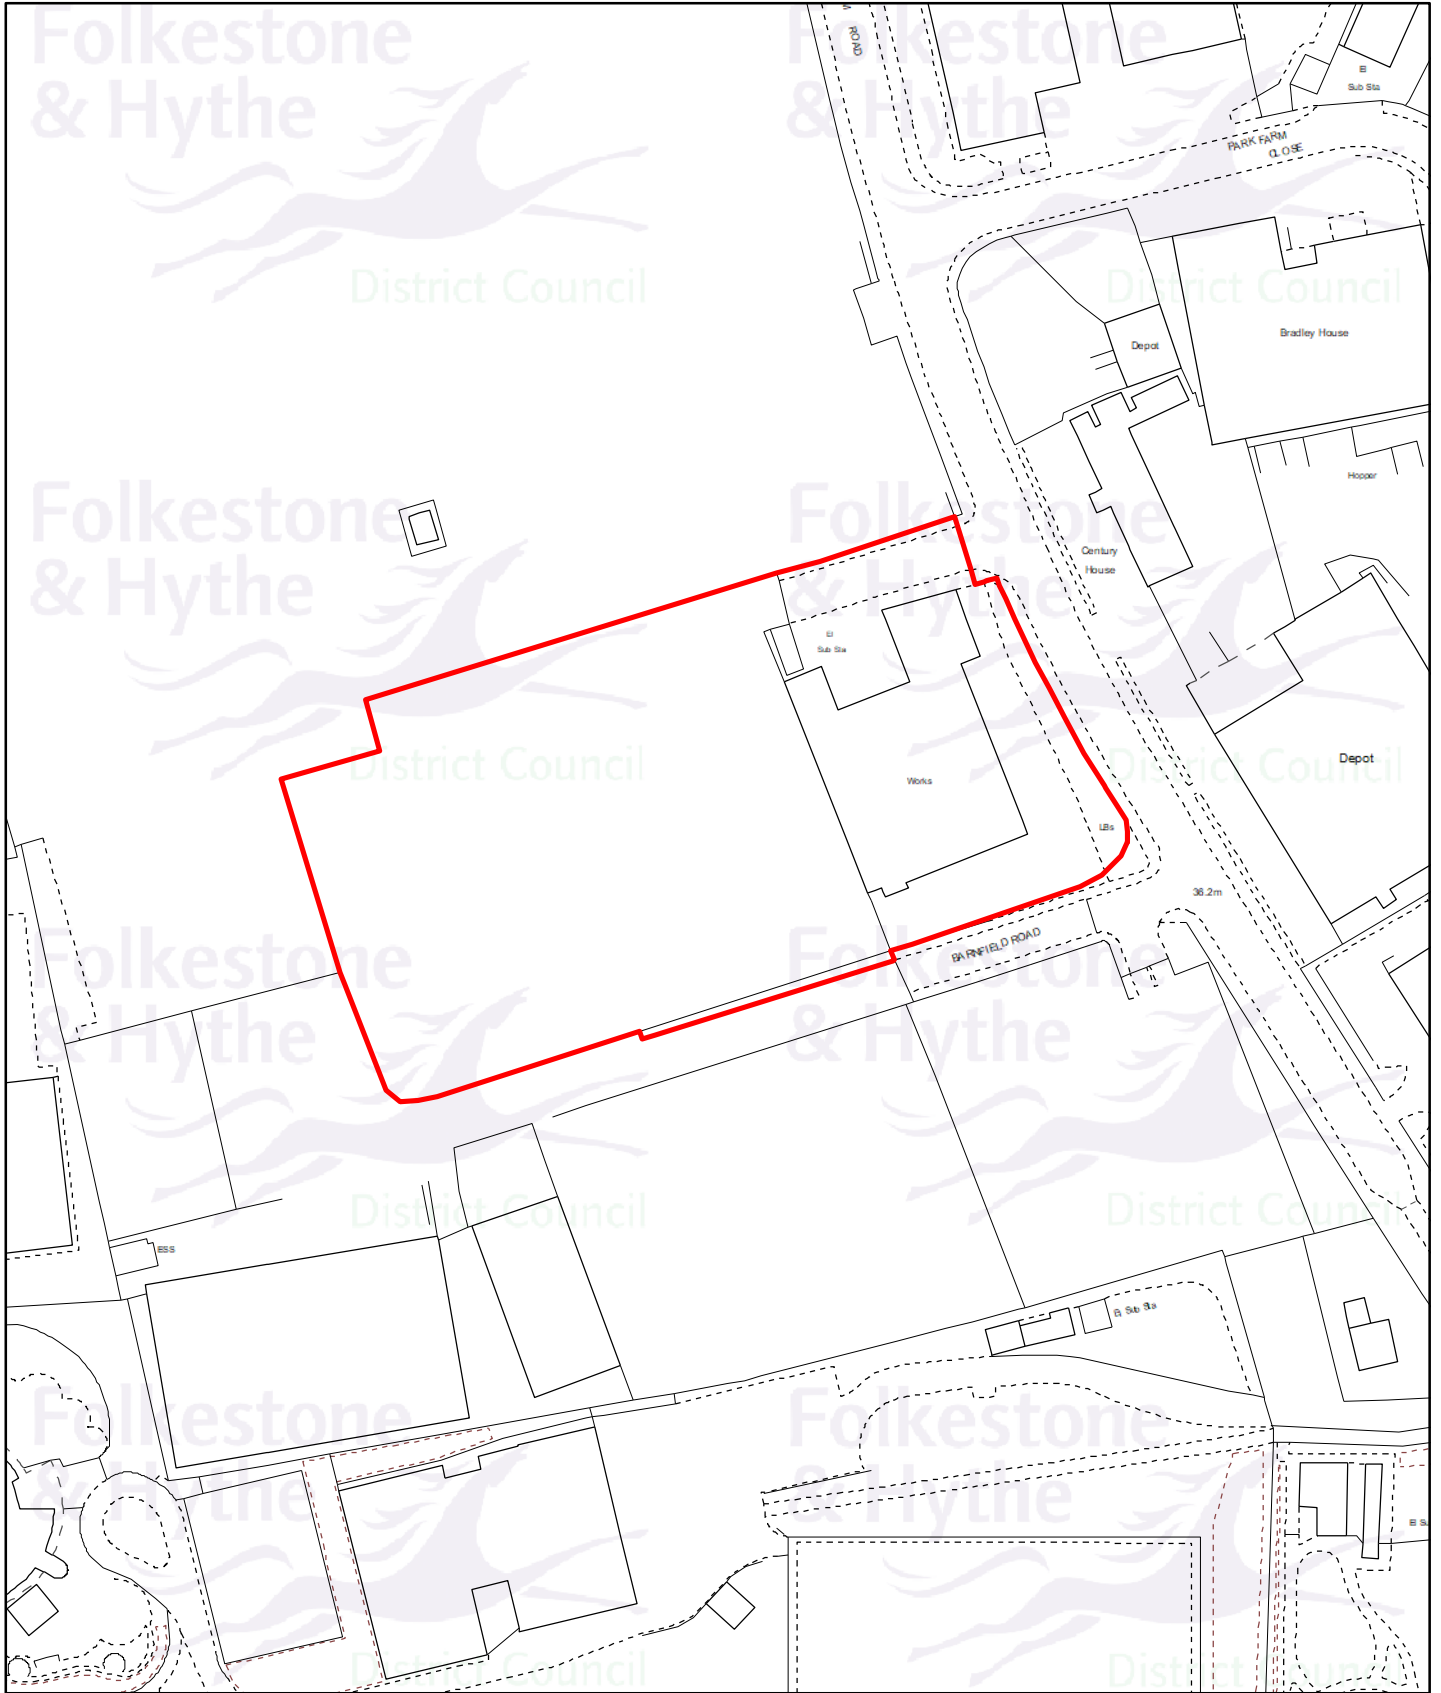


Drawn date:  
19 Sep 2023

Drawn by:  
Brian Harper

Drawing ref:  
2237/COM/TG

Contains Ordnance Survey data  
© Crown copyright and database right  
Folkestone & Hythe District Council AC0000821403 - 2023

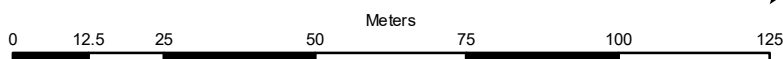

Drawn at 1:1,250 on A4