


23/1144/FH/CON - Land Rear Cowling & Wilcox Ltd, Caesars Way, Folkestone

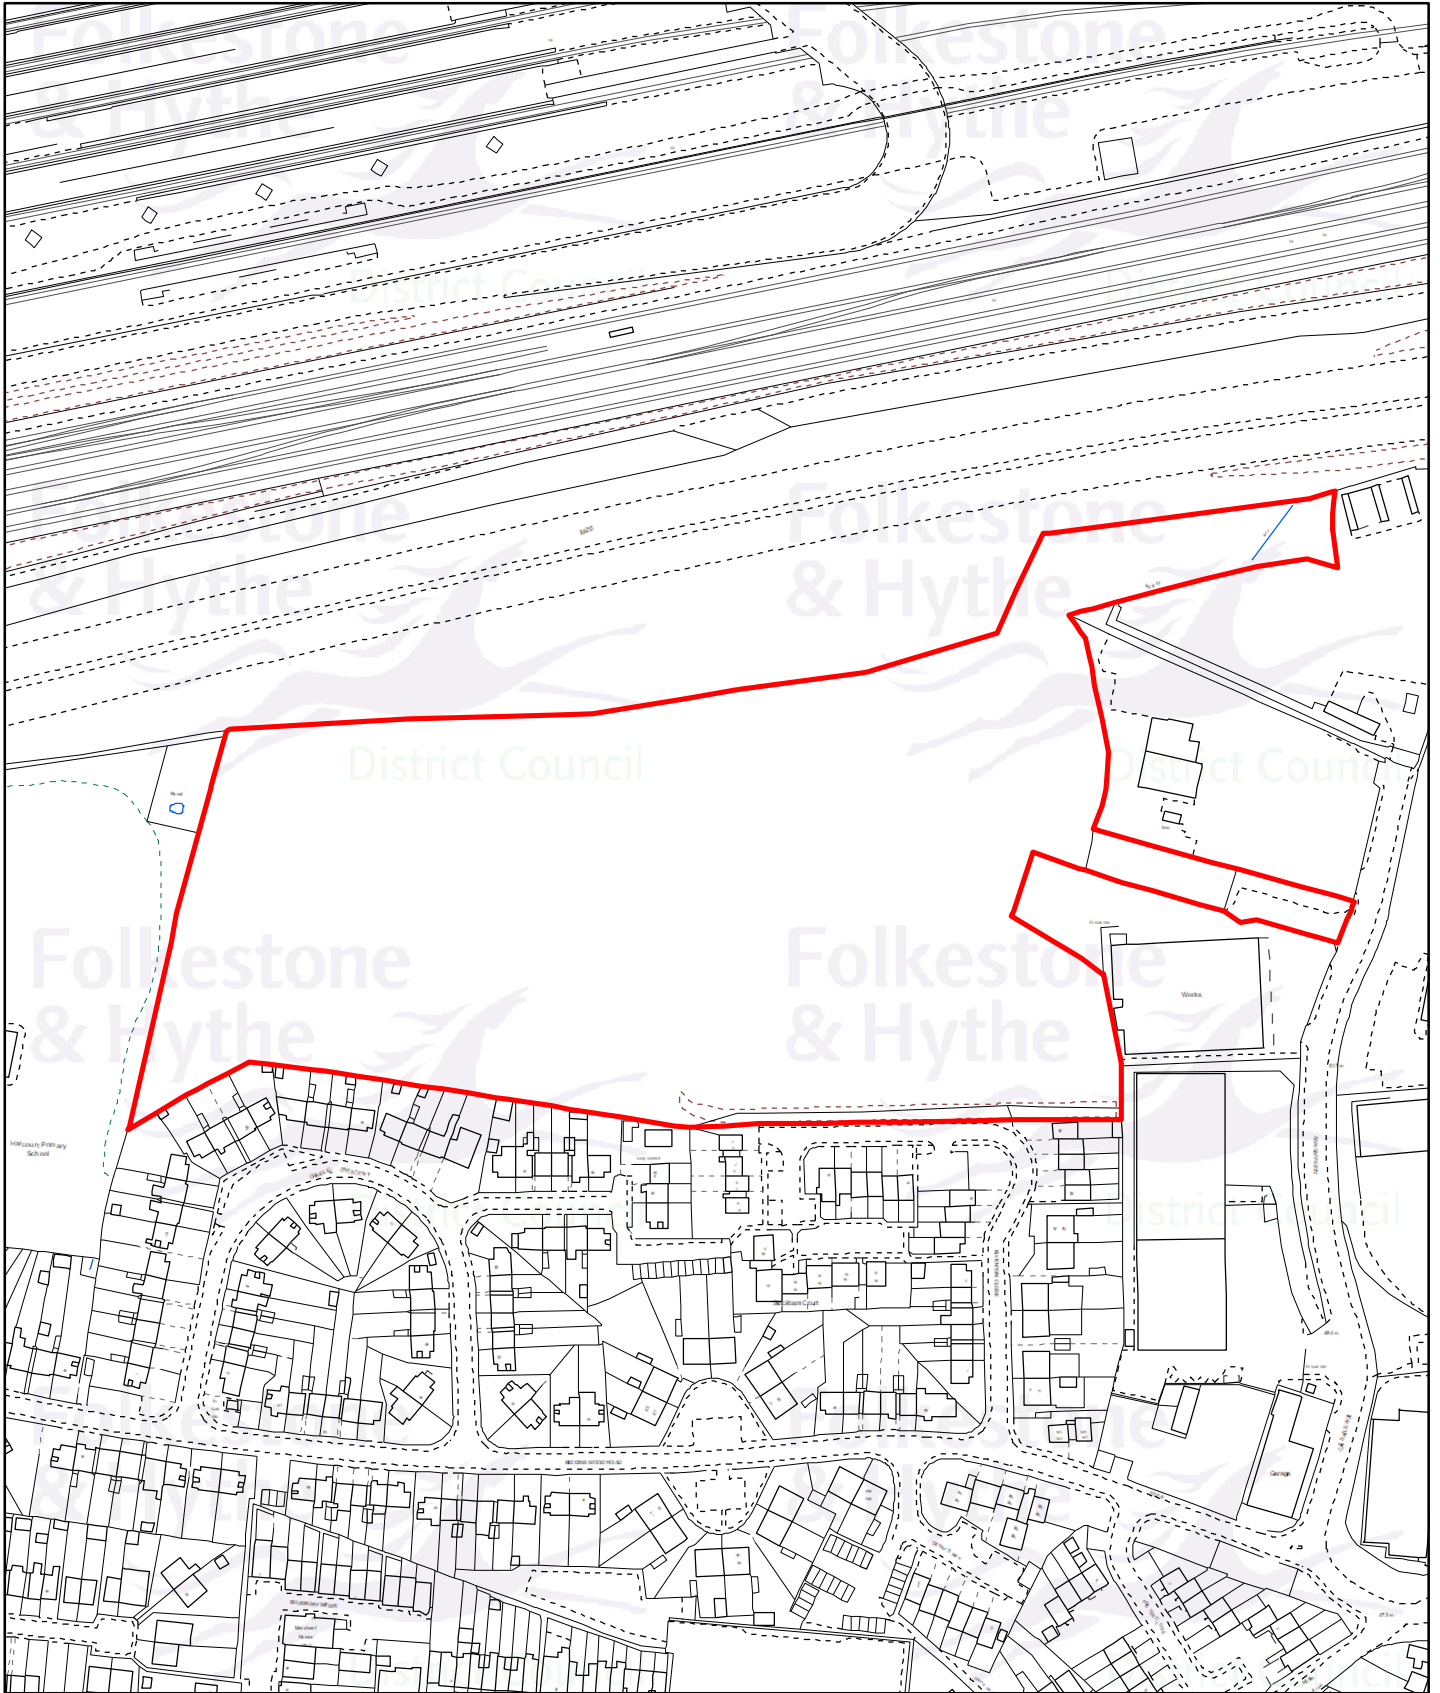


Drawn date:
22 Sep 2023

Drawn by:
Brian Harper

Drawing ref.:
2037/COM/TG

Contains Ordnance Survey data
© Crown copyright and database right
Folkestone & Hythe District Council AC0000821403 - 2023

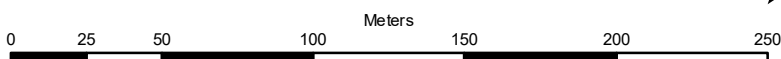

Drawn at 1:2,500 on A4