


Folkestone - Bouverie Square, Bouverie Road, Christchurch Road, Cheriton Place, Manor Road, Sandgate Road

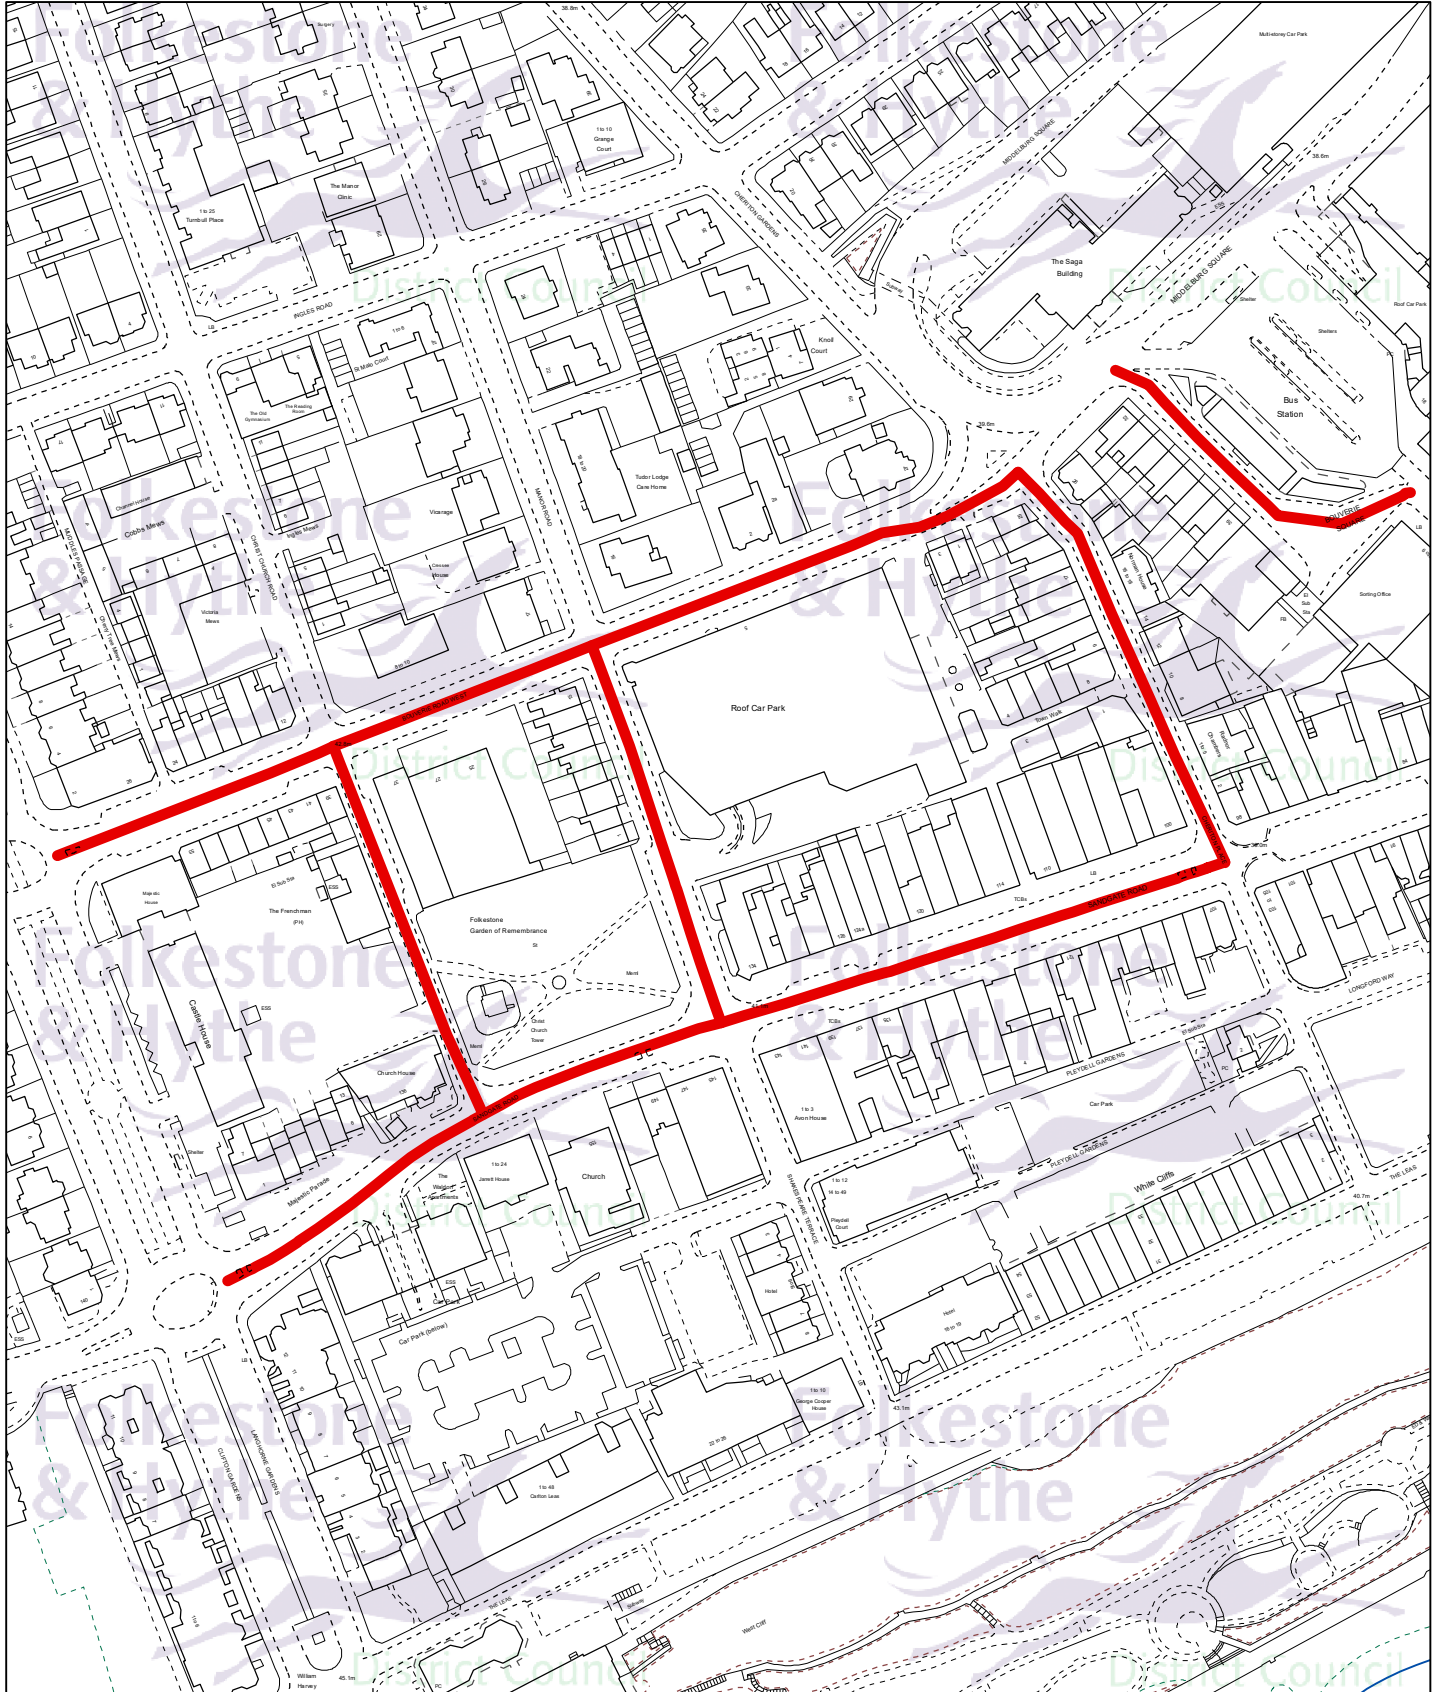


Drawn date:
25 Aug 2023

Drawn by:
Holly Bradbury


Drawing ref:
2235/T/FM

Contains Ordnance Survey data
© Crown copyright and database right
Shepway District Council AC0000821403 - 2023

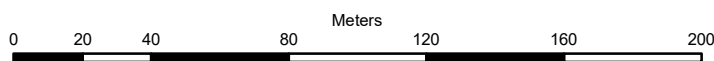

Drawn at 1:2,200 on A4

Sandgate - Sandgate High Street

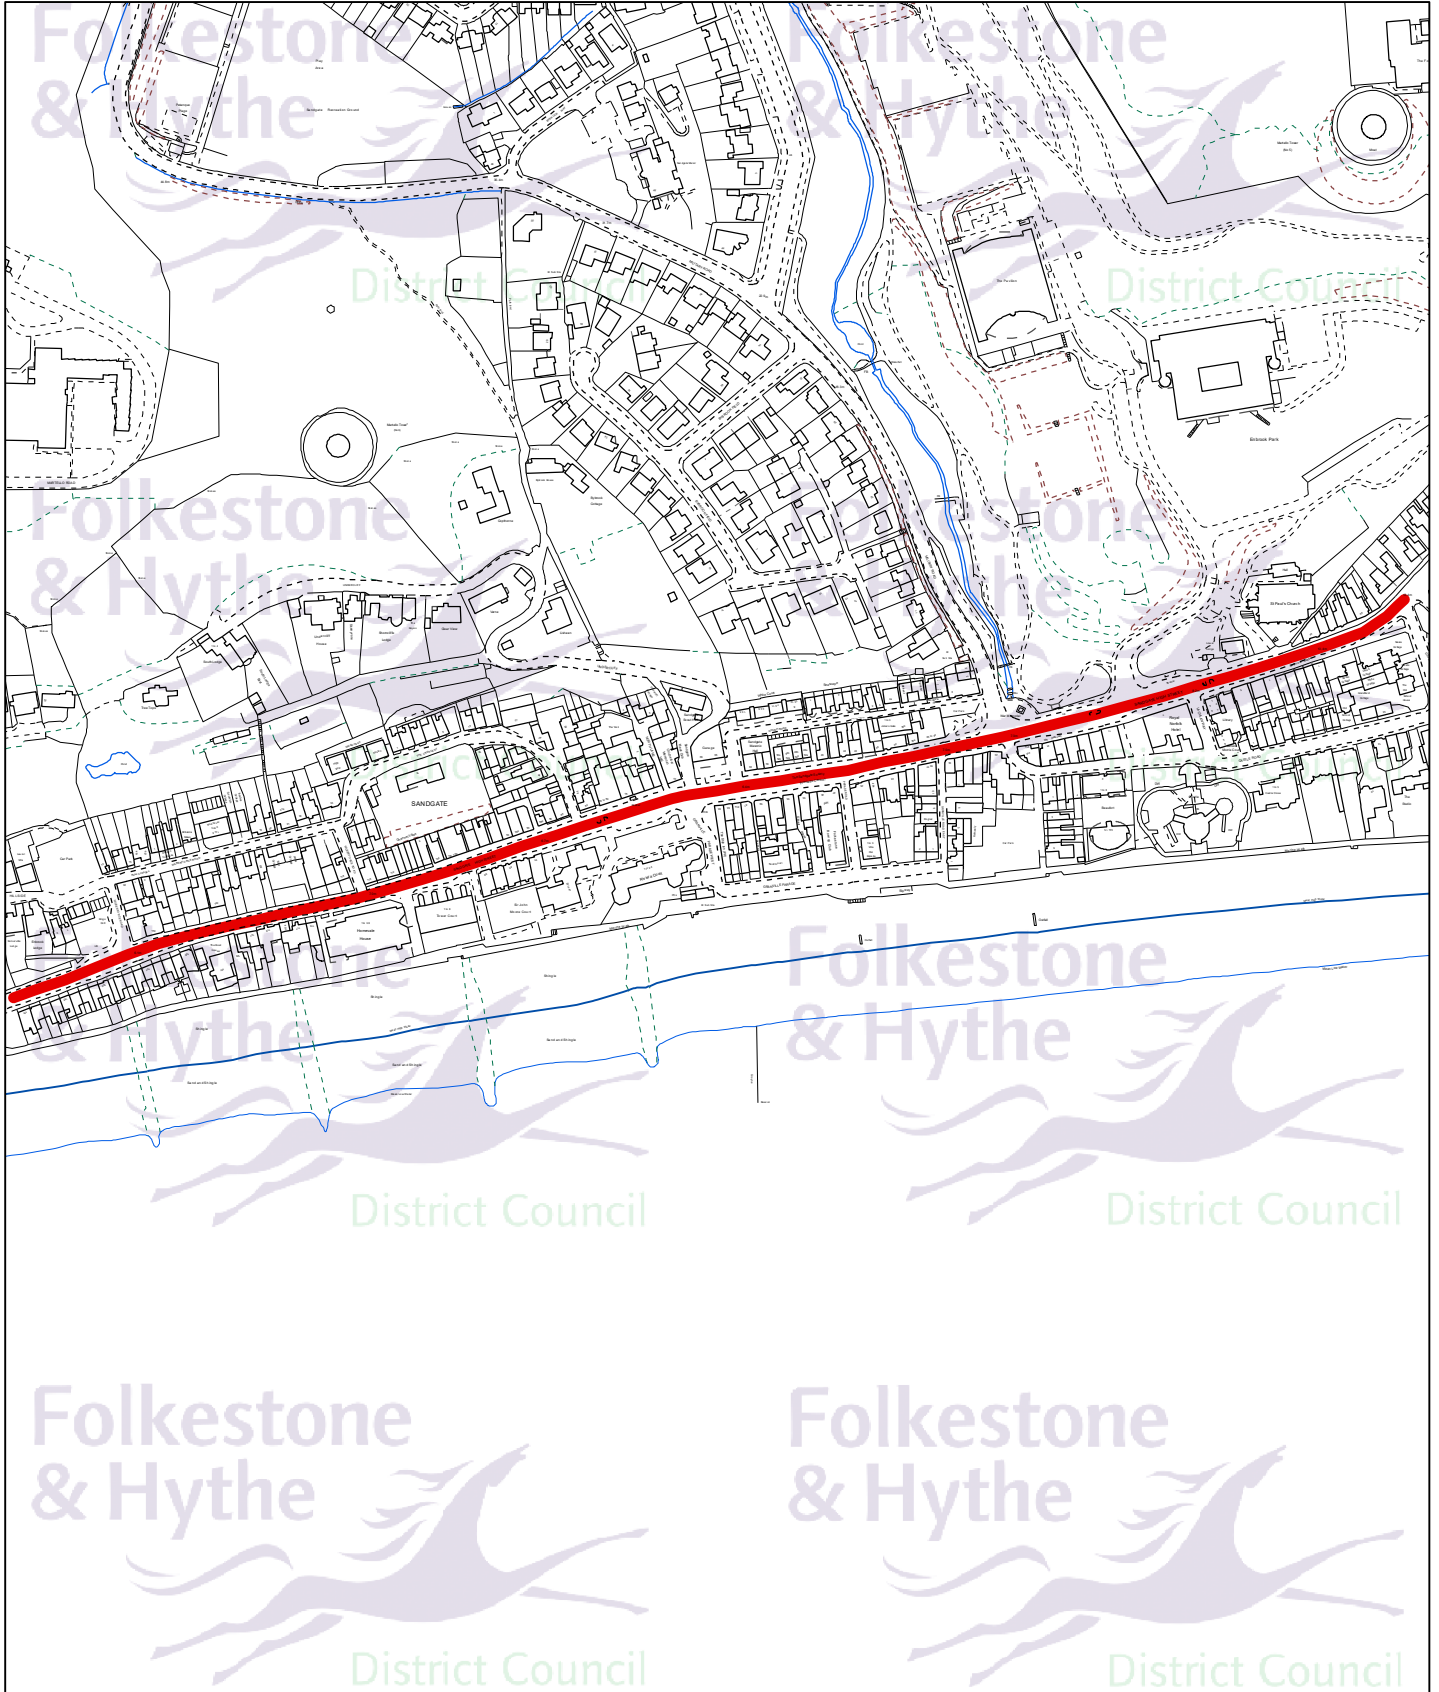


Drawn date:
25 Aug 2023

Drawn by:
Holly Bradbury


Drawing ref:
2035/T/FM

Contains Ordnance Survey data
© Crown copyright and database right
Shepway District Council AC0000821403 - 2023

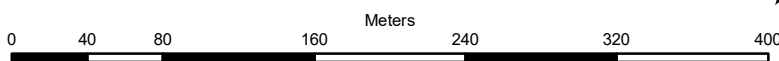

Drawn at 1:4,000 on A4

New Romney - High Street

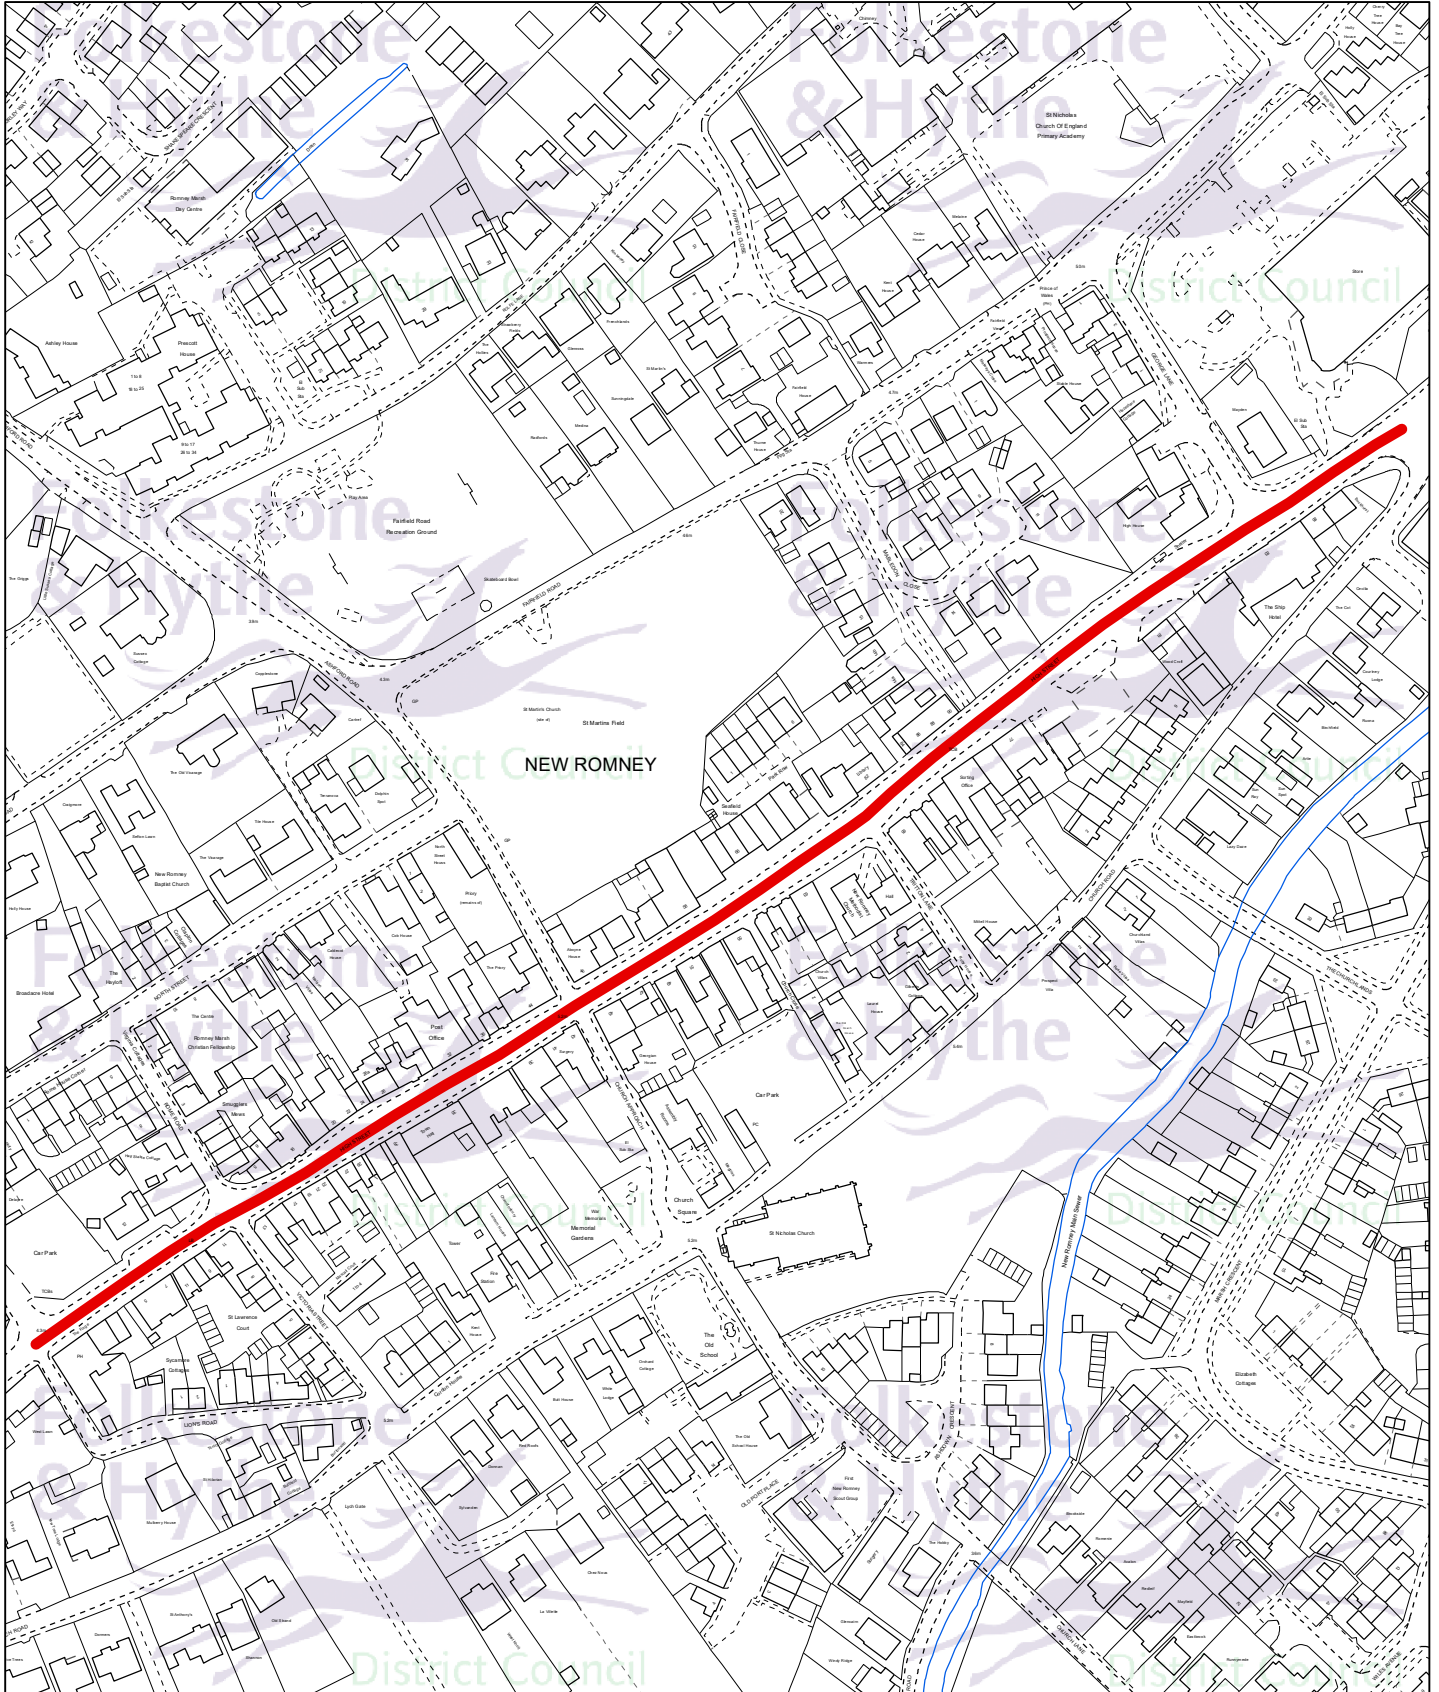


Drawn date:
25 Aug 2023

Drawn by:
Holly Bradbury


Drawing ref.:
0624/T/FM

Contains Ordnance Survey data
© Crown copyright and database right
Shepway District Council AC0000821403 - 2023

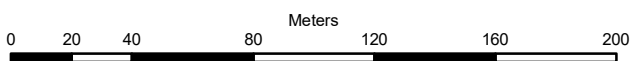


Drawn at 1:2,500 on A4

Hythe - High Street

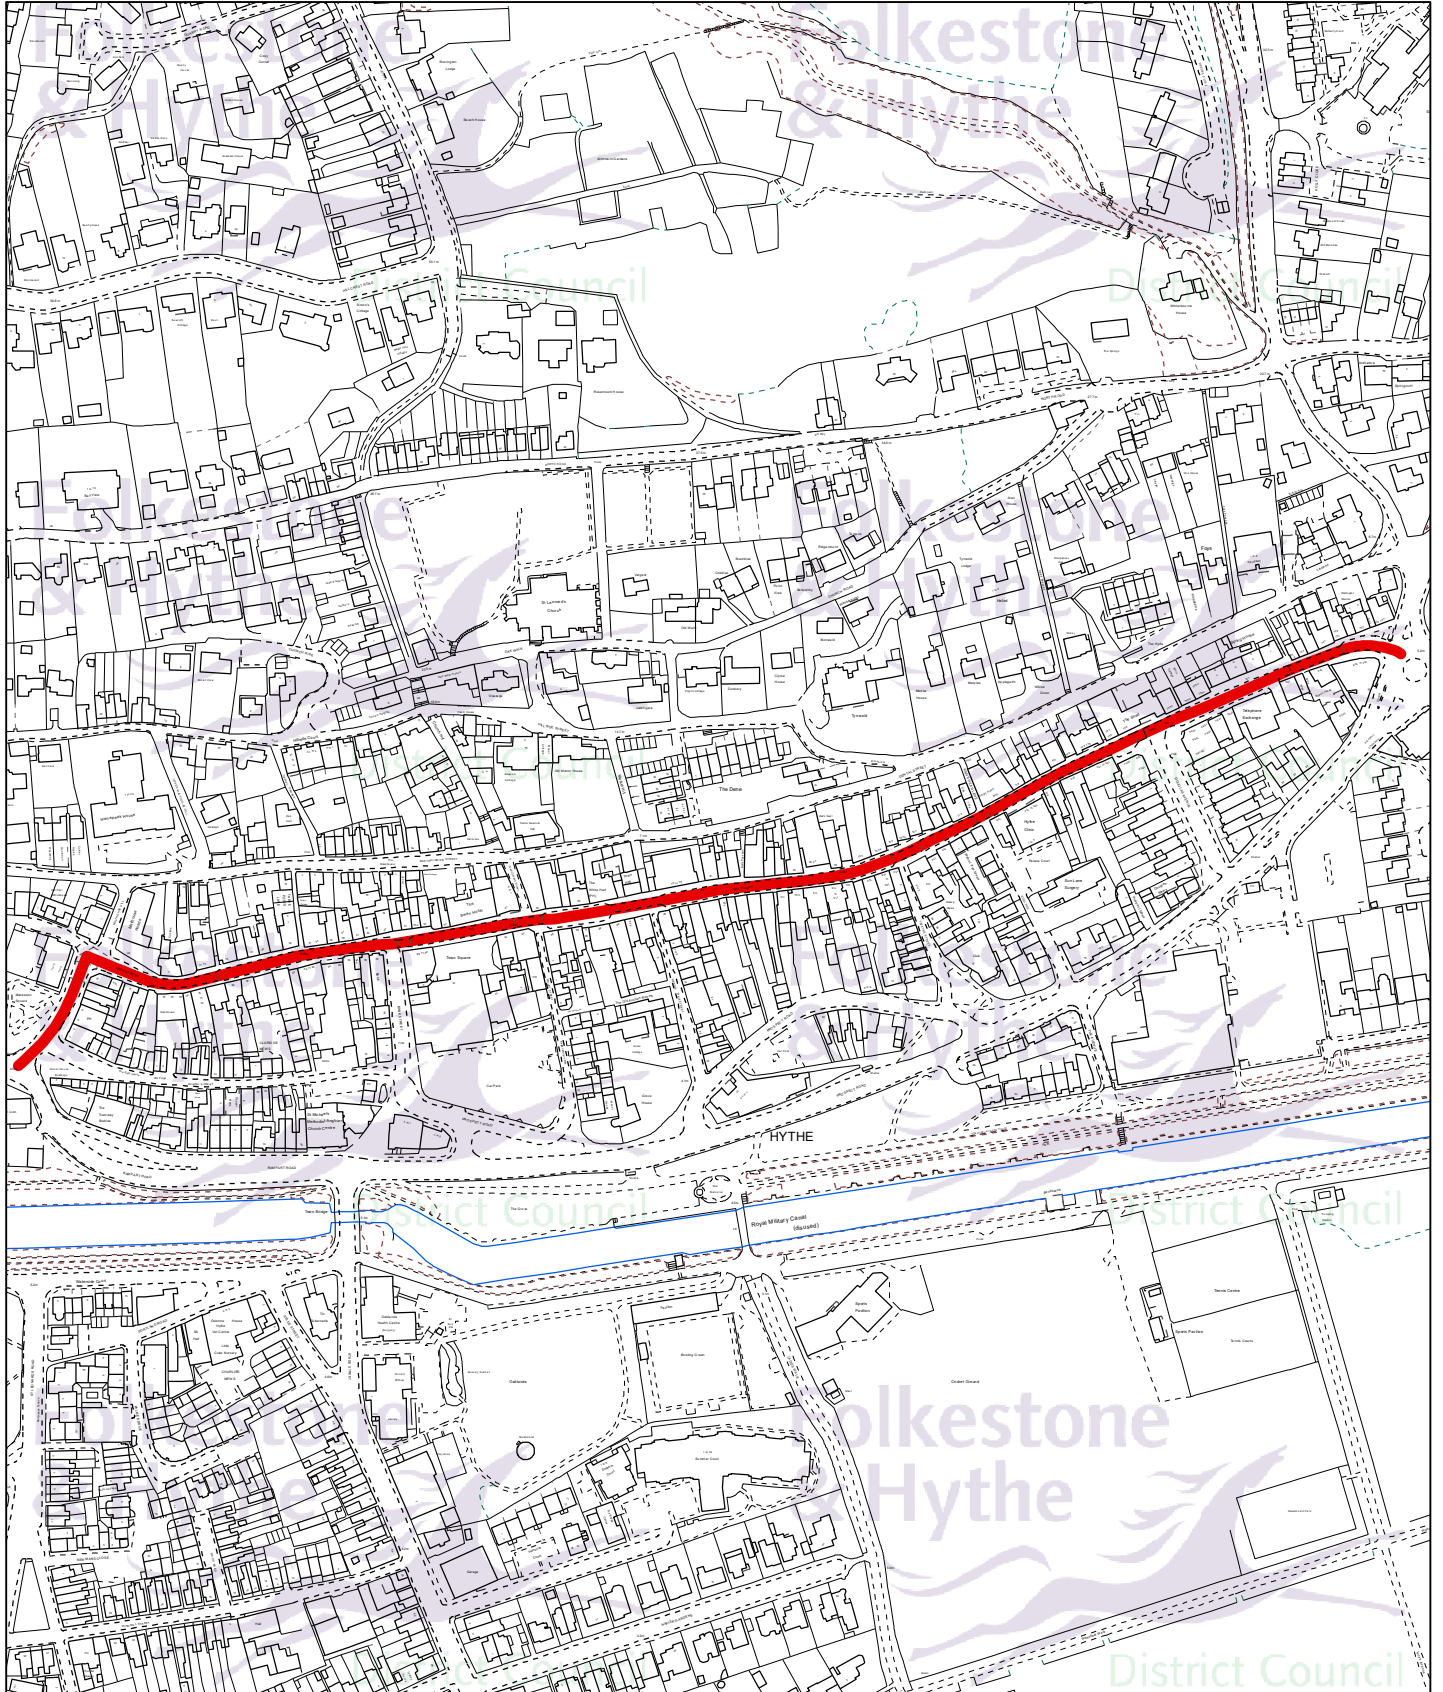

Drawn date:
25 Aug 2023
Drawn by:
Holly Bradbury
Drawing ref:
1634/T/FM

Contains Ordnance Survey data
© Crown copyright and database right
Shepway District Council AC0000821403 - 2023

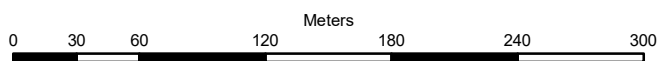

Drawn at 1:3,600 on A4