



23/1526/FH - 31 Lancaster Drive, Hawkinge, Folkestone, CT18 7SW

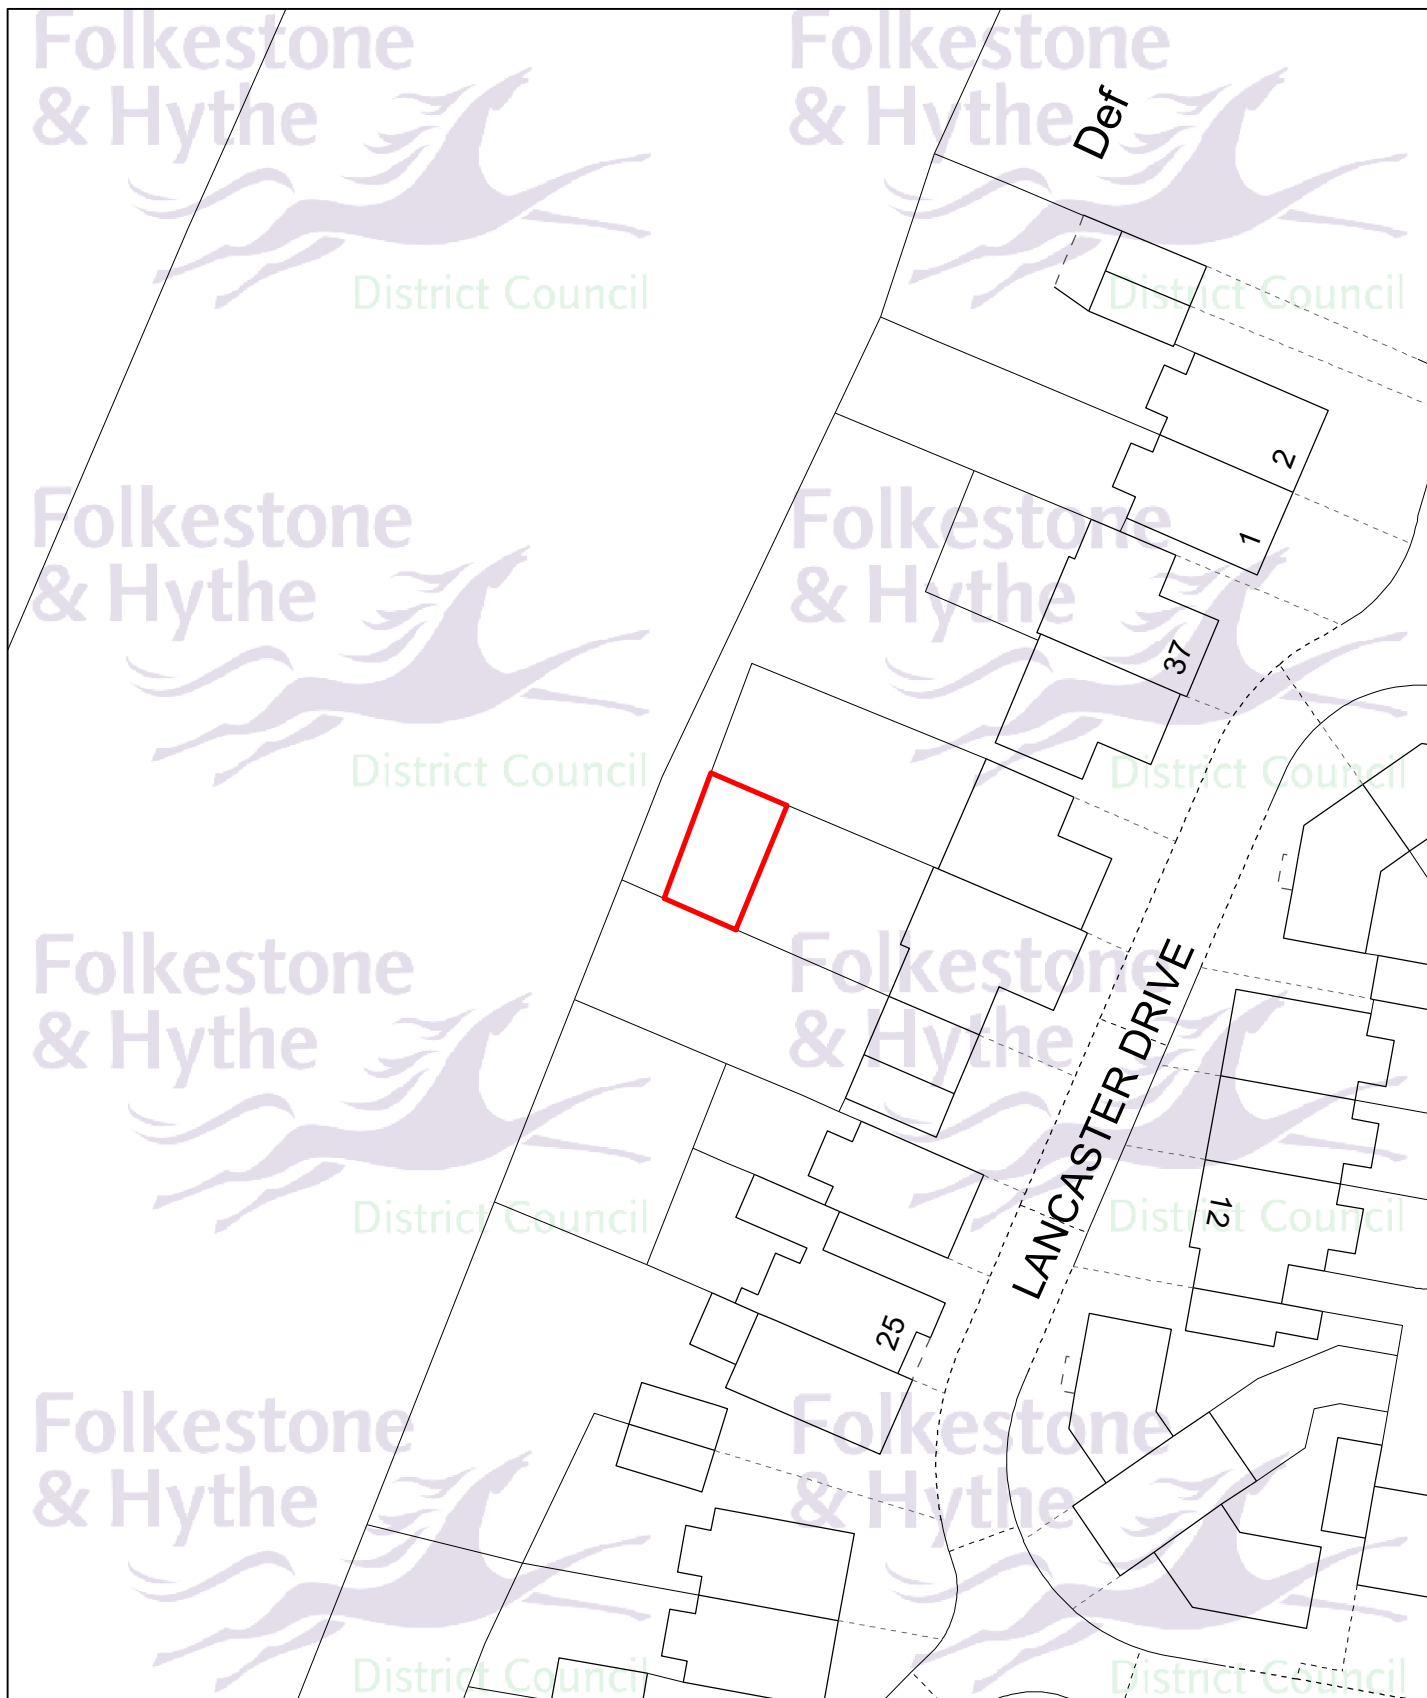

Planning Application:
23/1526/FH
Drawn date:
04 Jan 2024
Drawn by:
Holly Bradbury
Drawing ref:
2039/PL/LS


Llywelyn Lloyd
Chief Planning Officer

Contains Ordnance Survey data
© Crown copyright and database right
Folkestone & Hythe District Council AC0000821403 - 2024

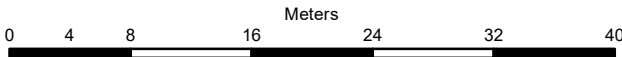

Drawn at 1:500 on A4