


22/0862/FH - 5 Marine Avenue, Dymchurch, TN29 0TR

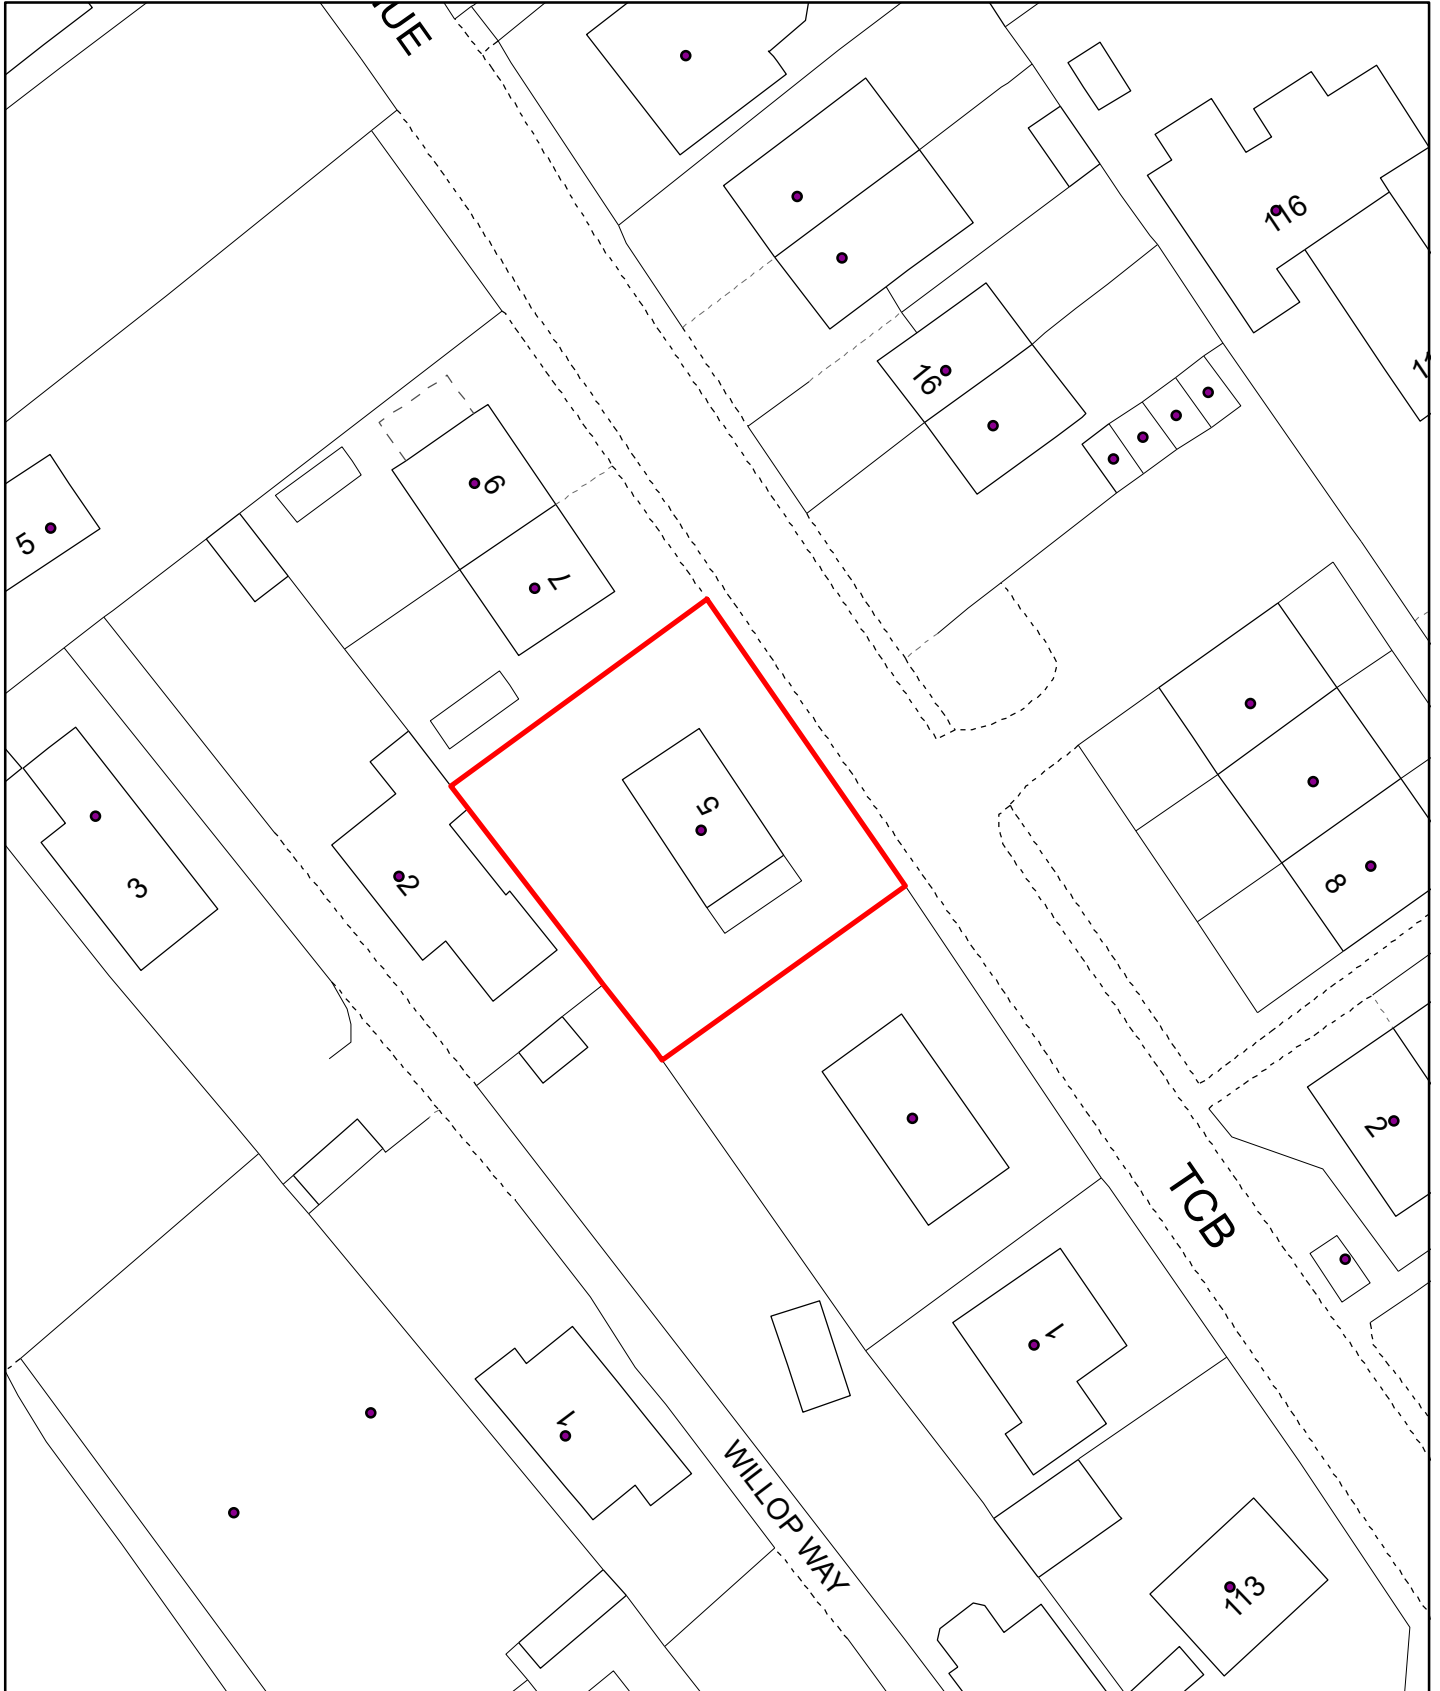

Planning Application:  
22/0862/FH


Drawn date:  
07 Feb 2024

Drawn by:  
Carrie Stacey

Drawing ref:  
1131/COP/LS

Llywelyn Lloyd  
Chief Planning Officer

Contains Ordnance Survey data  
© Crown copyright and database right  
Folkestone & Hythe District Council AC0000821403 - 2024

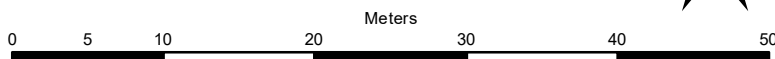

Drawn at 1:500 on A4