


22/1077/FH - Cheriton Parc House, Cheriton High Street, Folkestone, CT18 8AN

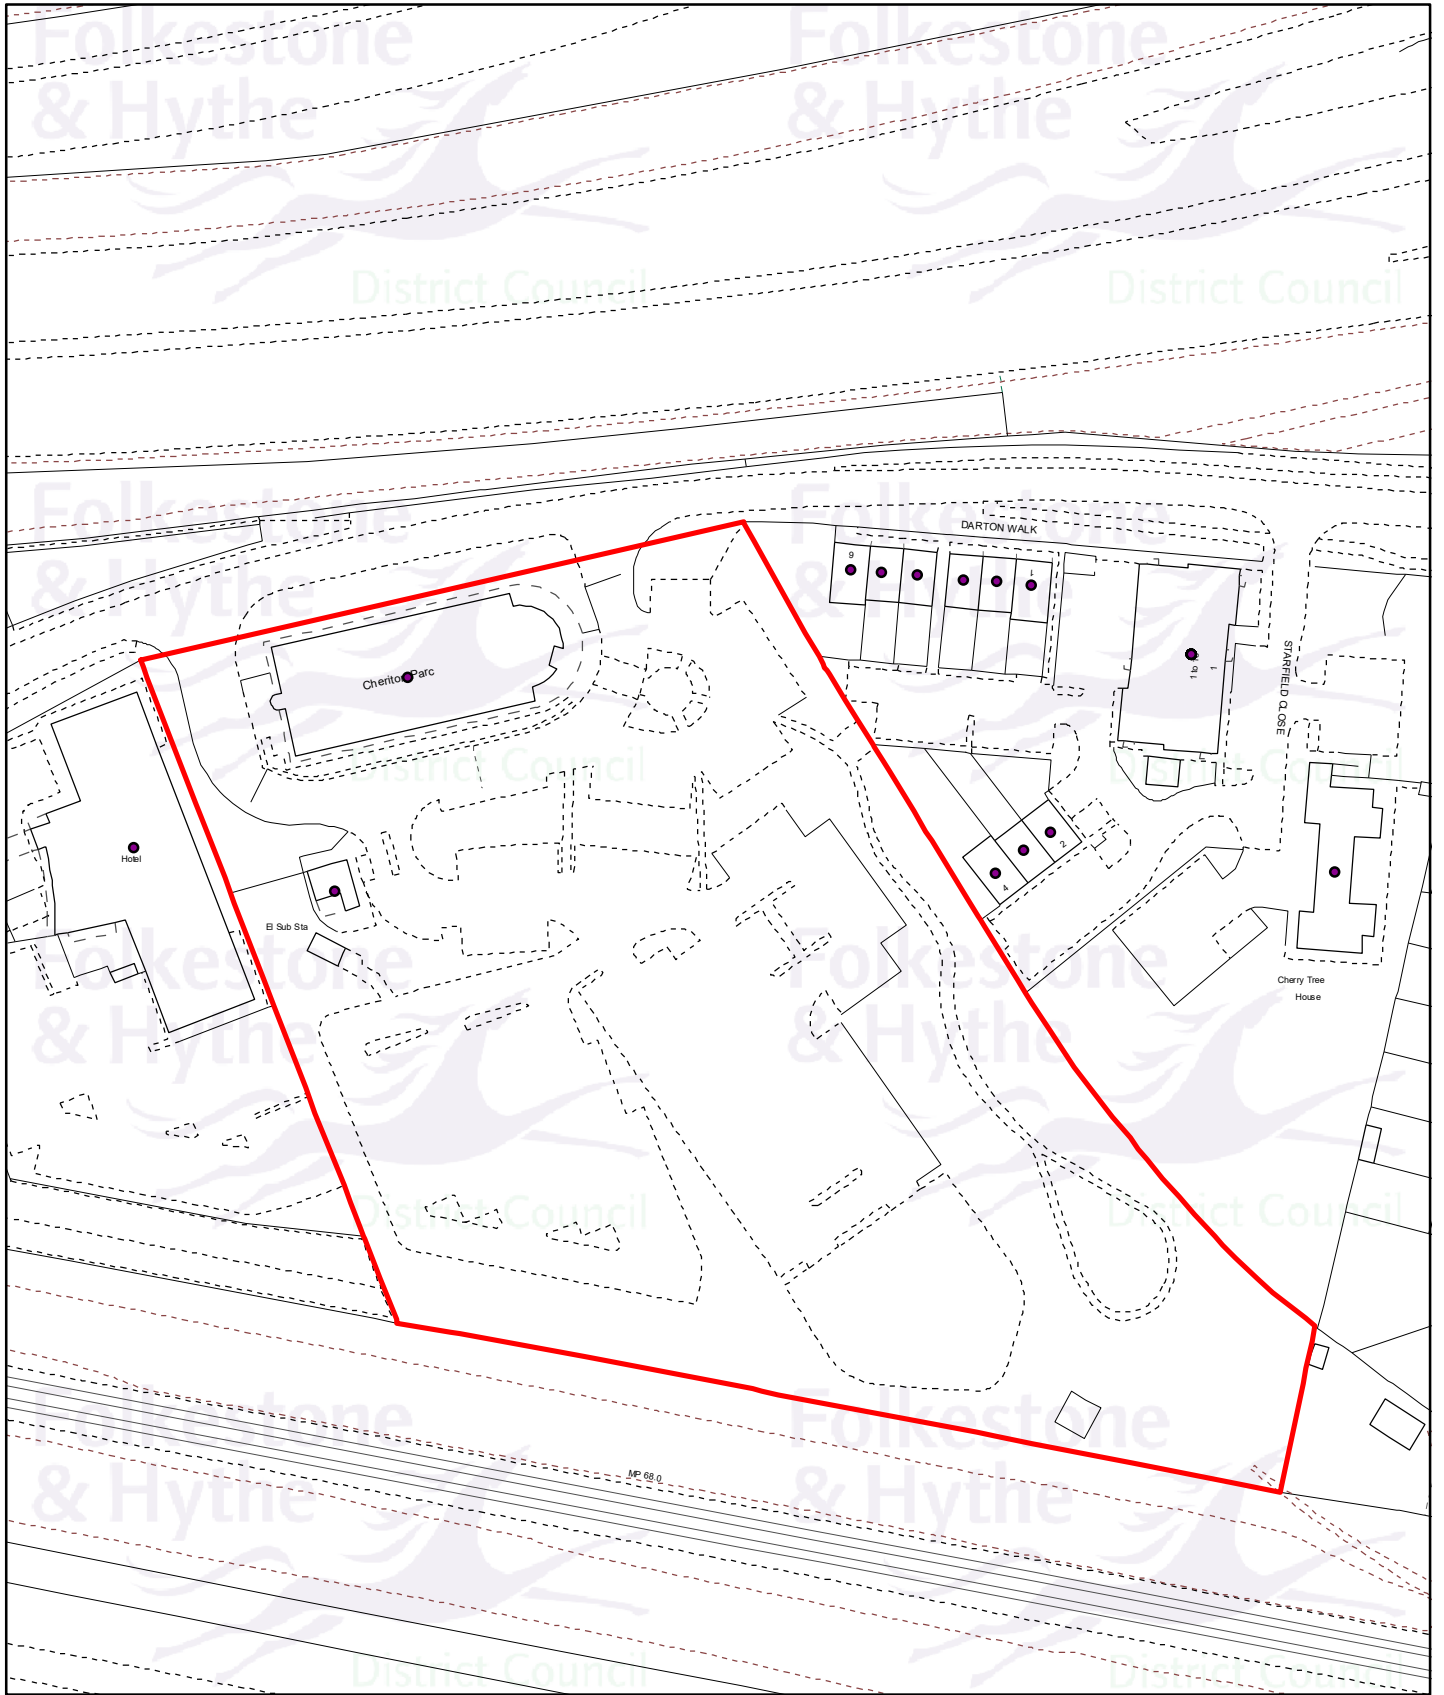

Planning Application:
22/1077/FH


Drawn date:
07 Feb 2024

Drawn by:
Carrie Stacey

Drawing ref:
1836/COP/LS

Llywelyn Lloyd
Chief Planning Officer

Contains Ordnance Survey data
© Crown copyright and database right
Folkestone & Hythe District Council AC0000821403 - 2024

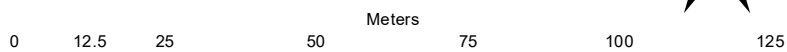

Drawn at 1:1,250 on A4