


23/1001/FH - Block E, Hurricane Way, Hawkinge, Folkestone, CT18 7SS

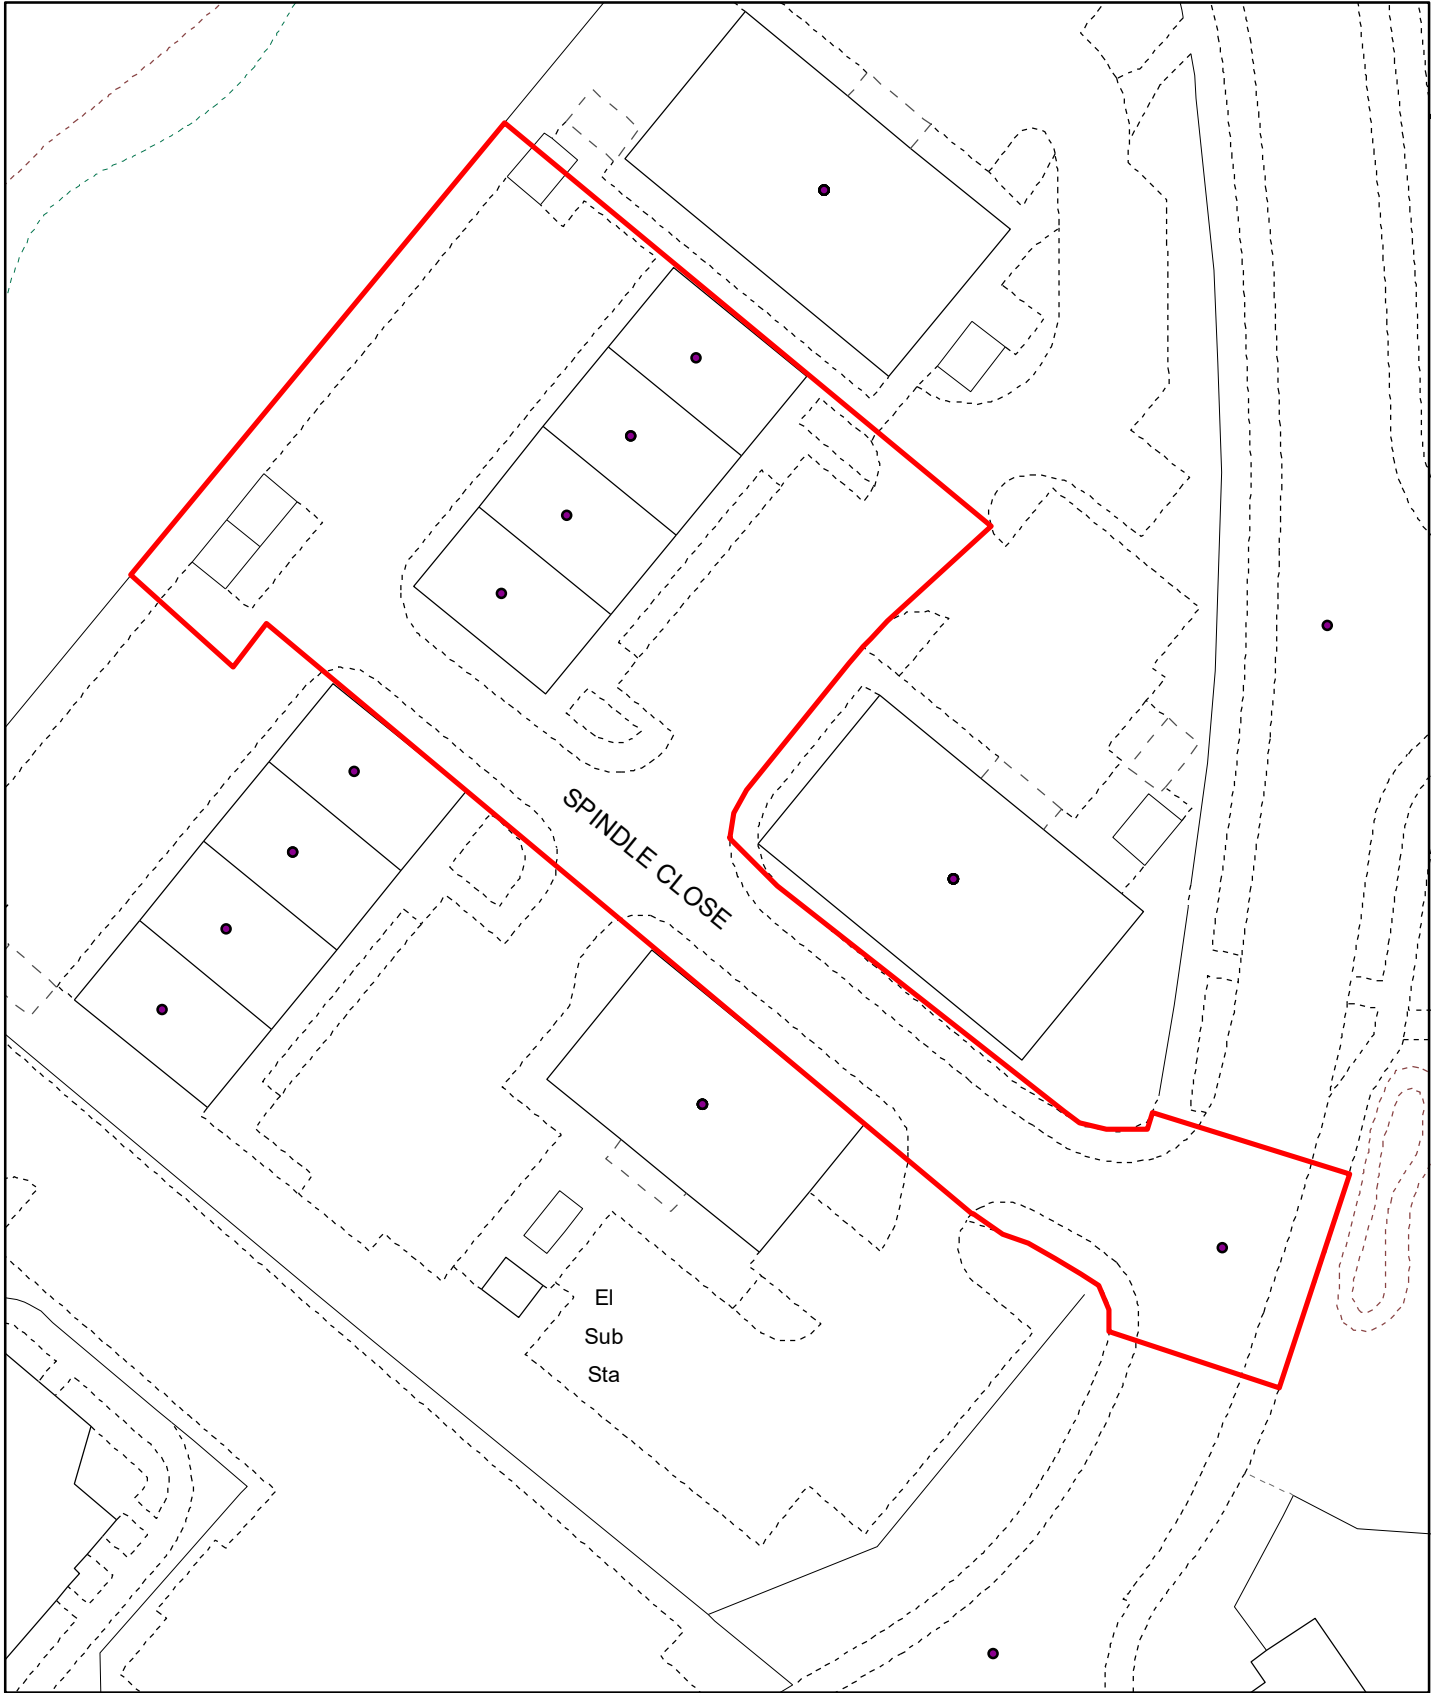

Planning Application:  
23/1001/FH

Drawn date:  
07 Feb 2024

Drawn by:  
Carrie Stacey

Drawing ref:  
2139/COP/LS

Llywelyn Lloyd  
Chief Planning Officer

Contains Ordnance Survey data  
© Crown copyright and database right  
Folkestone & Hythe District Council AC0000821403 - 2024



Drawn at 1:500 on A4