



Appendix A: Location Plan for Stourbank, Stone Street, Stanford, Ashford

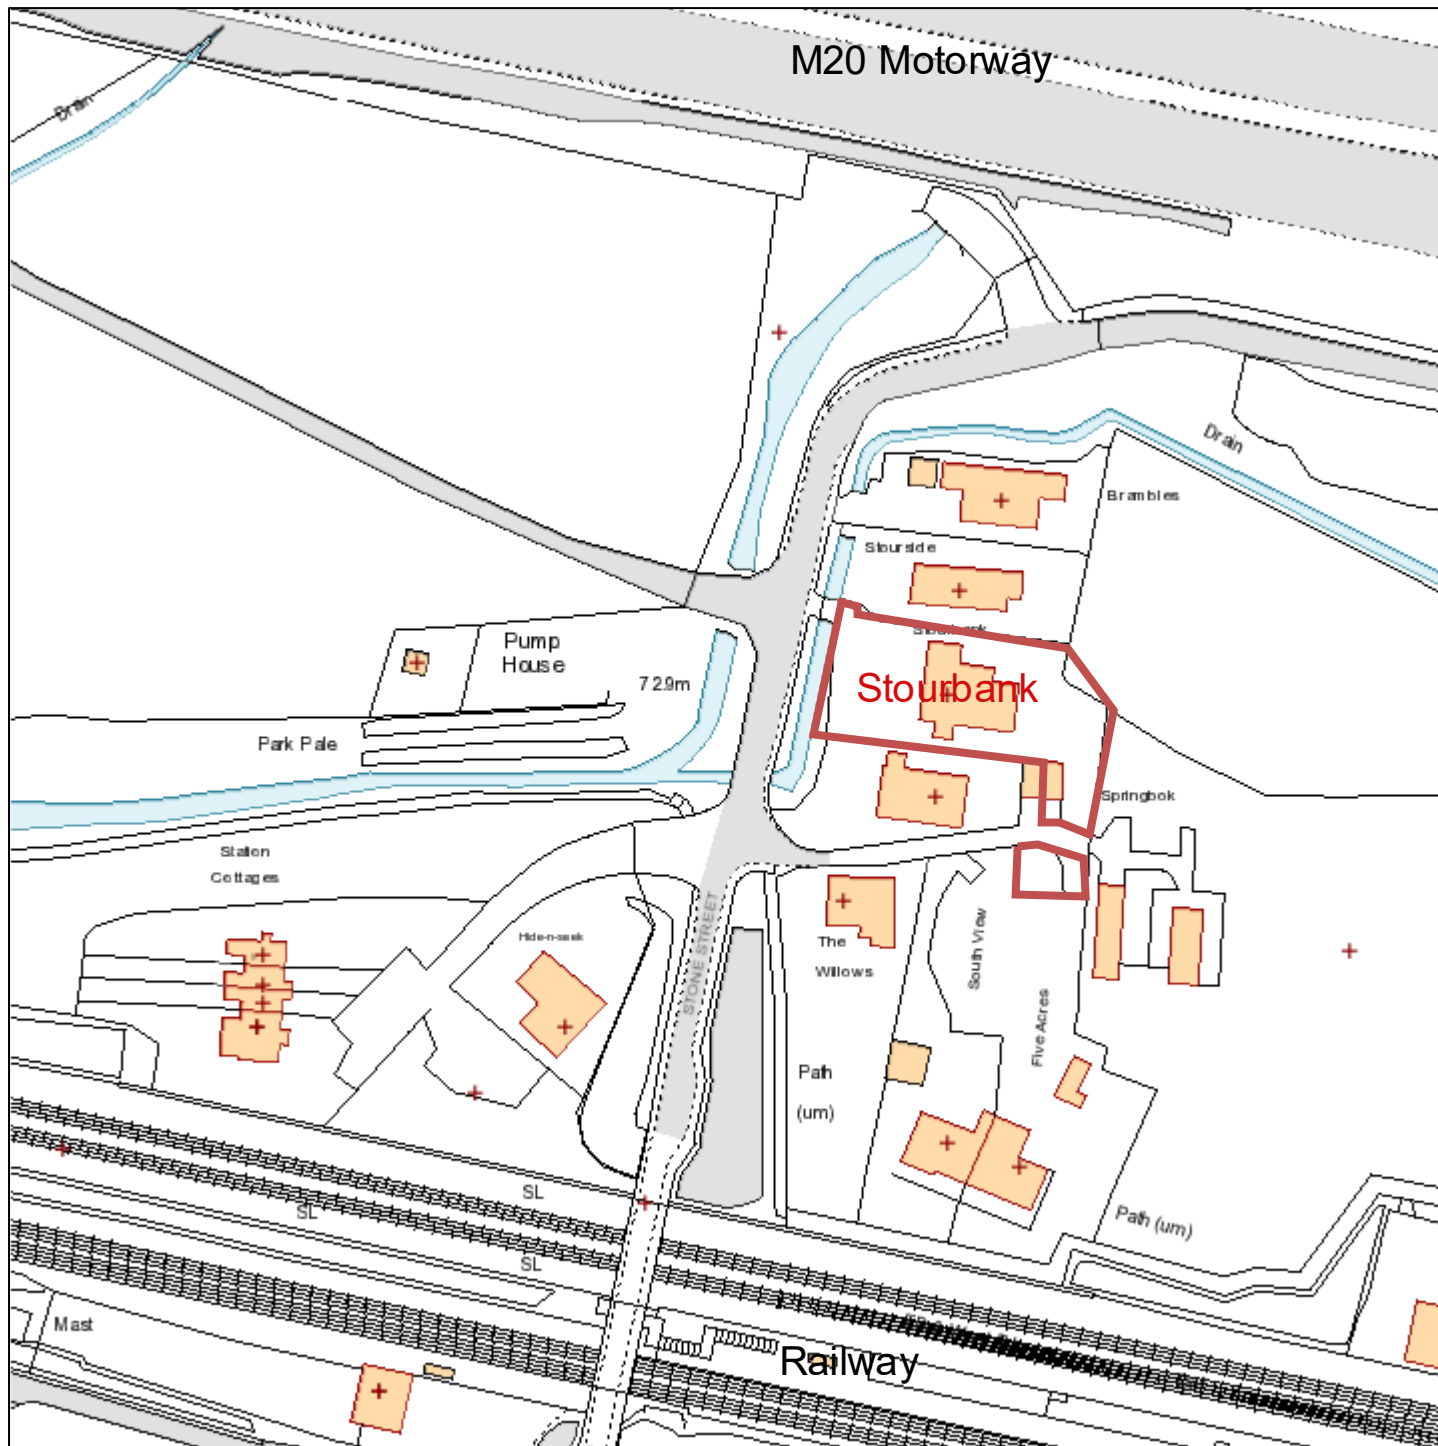

N
Drawn at
1: 1,250 on A4

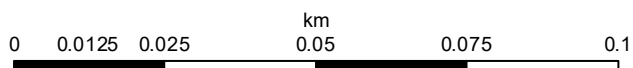

Contains Ordnance Survey data © Crown copyright and database rights Folkestone & Hythe District Council 100019677 - 2023