


23/0580/FH - Pent Farm, Pilgrims Way CT21 4EY

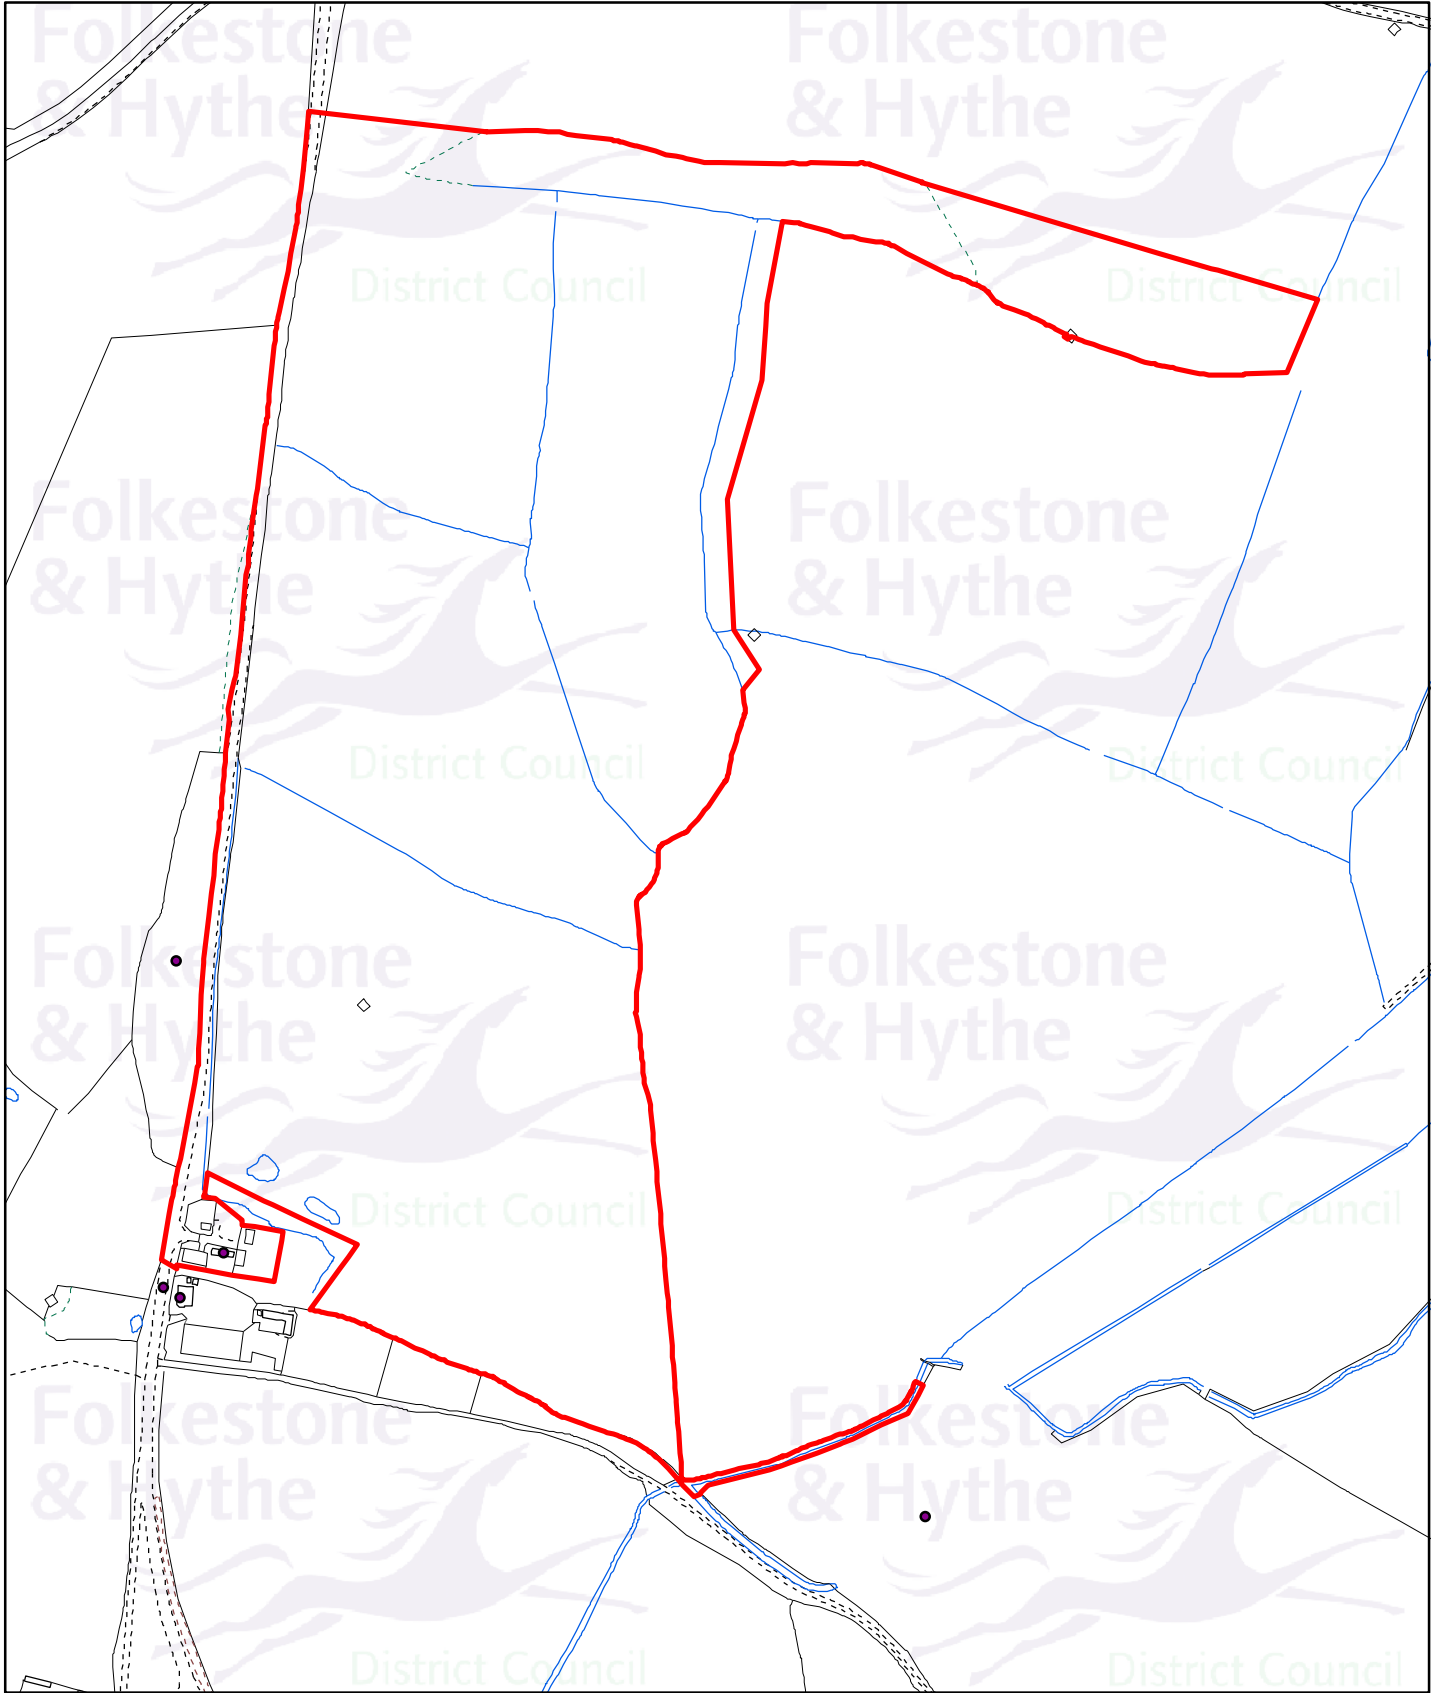

Planning Application:
23/0580/FH


Drawn date:
06 Mar 2024

Drawn by:
Carrie Stacey

Drawing ref.
1339/COP/TG

Llywelyn Lloyd
Chief Planning Officer

Contains Ordnance Survey data
© Crown copyright and database right
Folkestone & Hythe District Council AC0000821403 - 2024

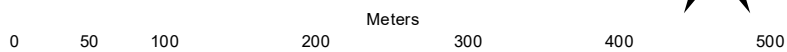

Drawn at 1:5,000 on A4