


23/1798/FH - Lower Works, Cherry Garden Lane, Folkestone, CT19 4AW

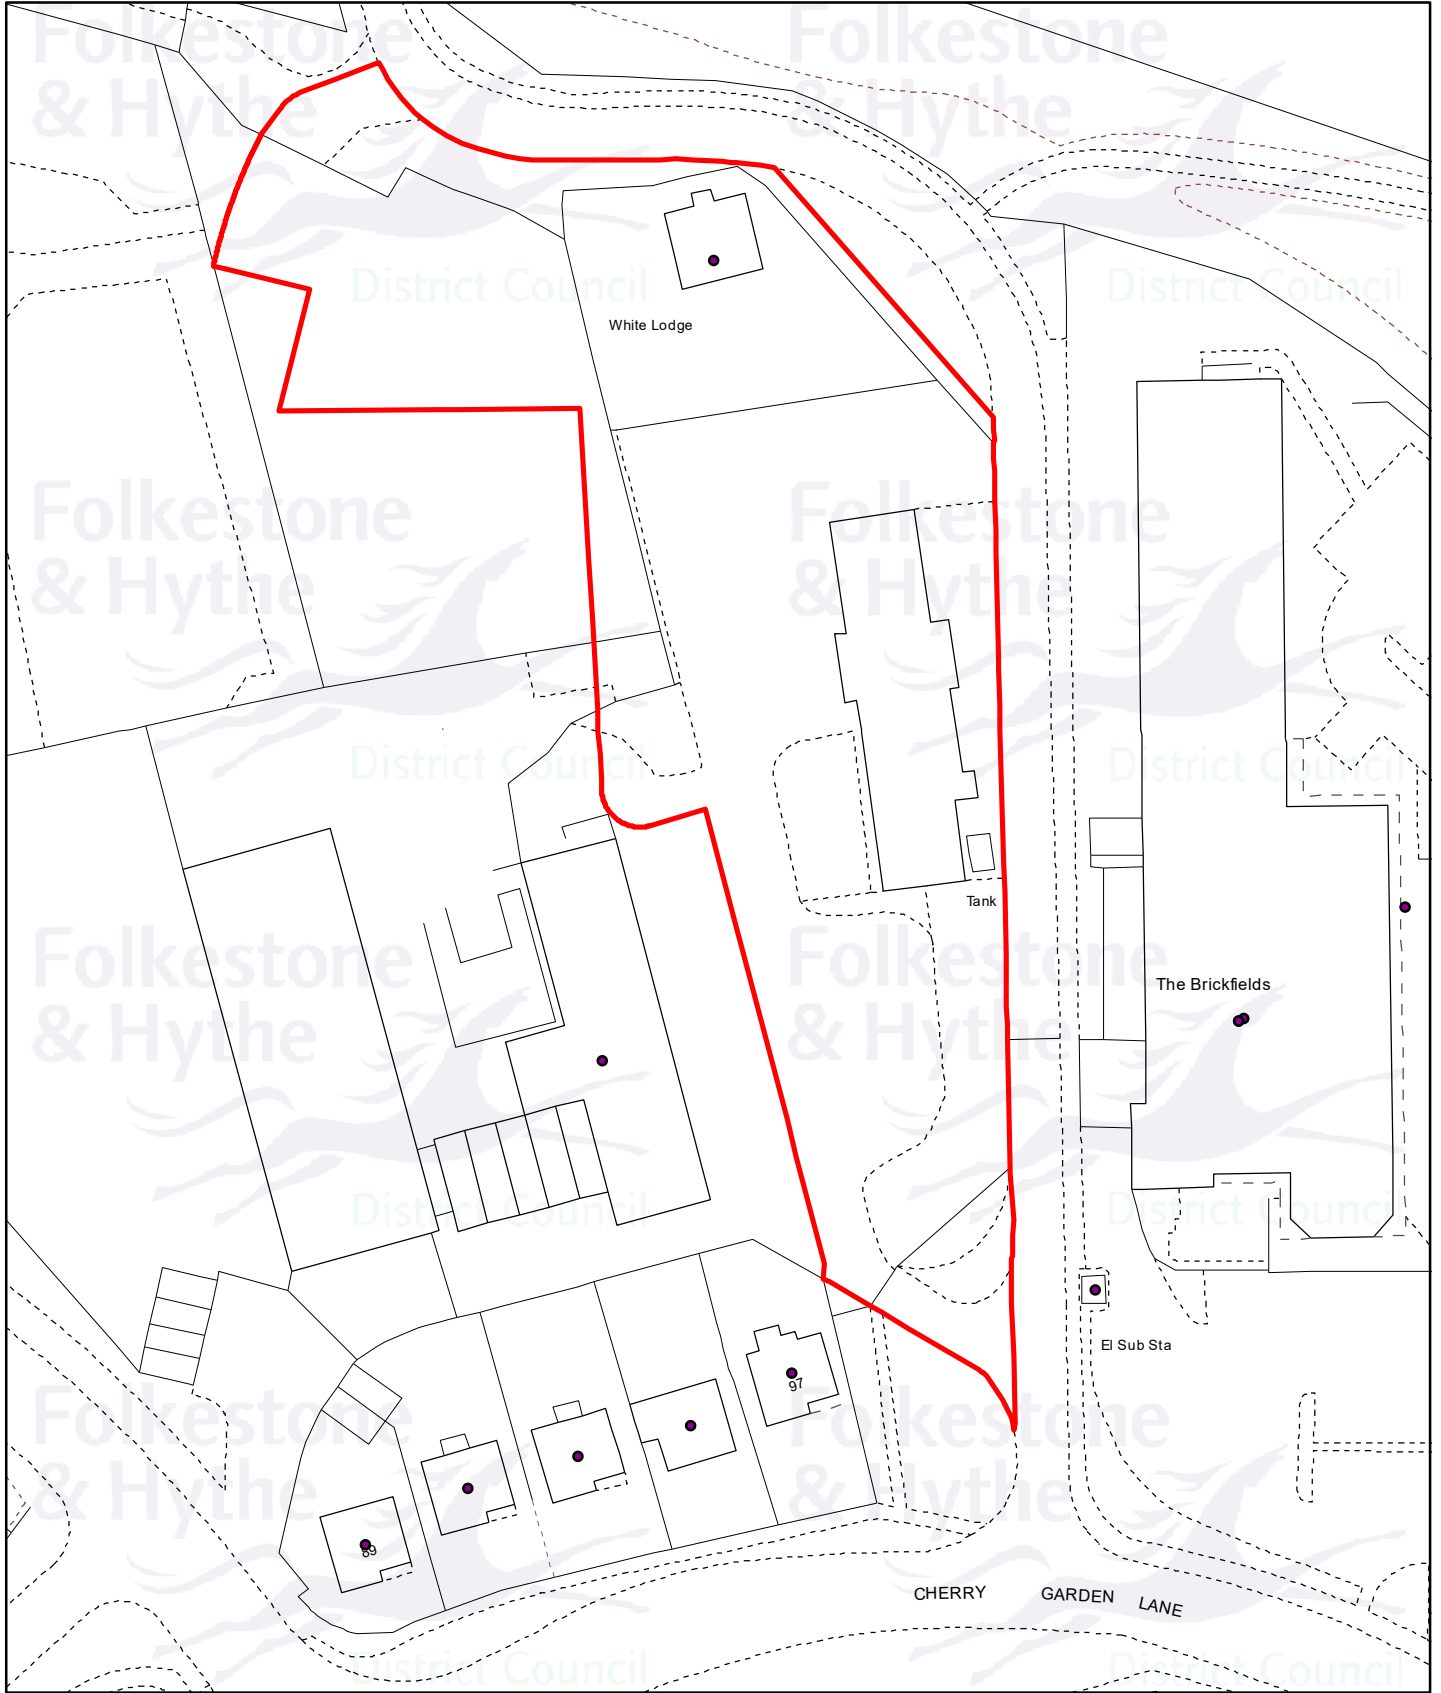

Planning Application:
23/1798/FH


Drawn date:
06 Mar 2024

Drawn by:
Carrie Stacey

Drawing ref:
2137/COP/TG

Llywelyn Lloyd
Chief Planning Officer

Contains Ordnance Survey data
© Crown copyright and database right
Folkestone & Hythe District Council AC0000821403 - 2024

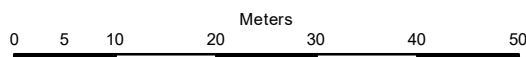

Drawn at 1:750 on A4