



23/2005/FH - 119 Downs Road, Folkestone, CT19 5PT

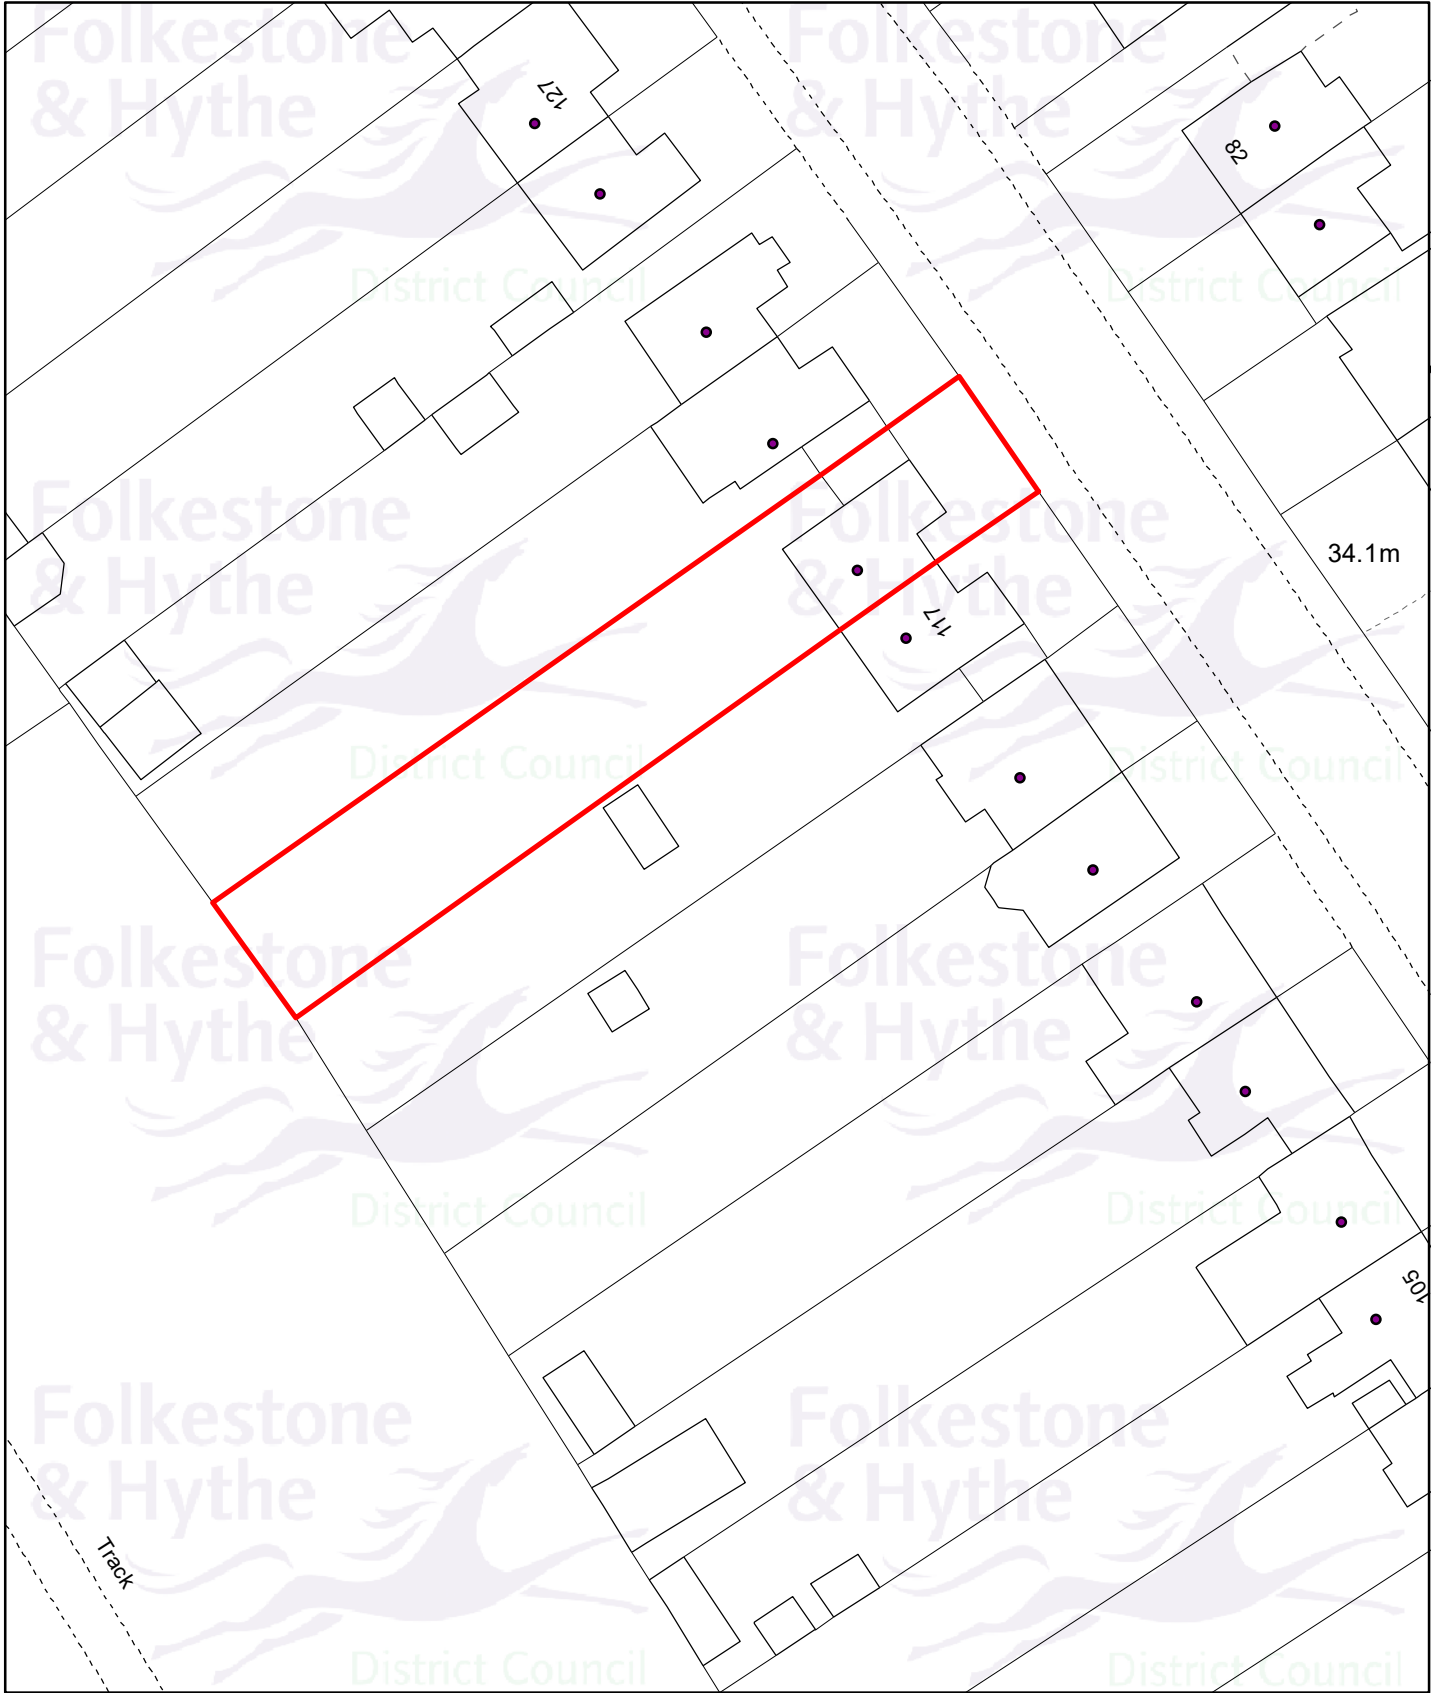

Planning Application:
23/2005/FH
Drawn date:
06 Mar 2024
Drawn by:
Carrie Stacey
Drawing ref:
2237/COP/TG


Llywelyn Lloyd
Chief Planning Officer

Contains Ordnance Survey data
© Crown copyright and database right
Folkestone & Hythe District Council AC0000821403 - 2024

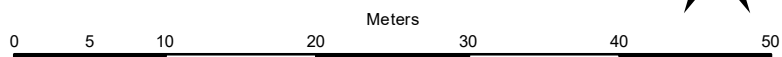

Drawn at 1:500 on A4