

THIS DRAWING WAS PRODUCED USING AUTOCAD
AND SHOULD ON NO ACCOUNT BE AMENDED BY HAND

| REV | DATE | BY | CHKD | APPD | |
|-----|-----------|----------------------------|------|------|----|
| A | 01/10/06 | Draft Planning Application | rj | sh | jo |
| B | 20 NOV 06 | Planning Application | rj | sh | jo |
| C | 15 AUG 08 | Planning Re-submission | nk | je | rj |

NOTES:

THIS DRAWING IS TO BE READ IN CONJUNCTION WITH ALL RELEVANT PARSONS BRINCKERHOFF DRAWINGS AND SPECIFICATIONS.
DO NOT SCALE OFF THIS DRAWING, WORK ONLY TO DIMENSIONS SHOWN.
ALL STATED MATERIALS, SPECIFICATIONS AND COLOURS TO BE INDICATIVE ONLY AND SUBJECT TO DETAILED DESIGN DEVELOPMENT.



PLANNING APPLICATION

- CLIENT
London Ashford Airport
- PROJECT
London Ashford (Lydd) Airport
- TITLE
Proposed roof level plan


| | | | |
|---------|-------------|-------------|----|
| DATE | 24 May 2006 | DRAWN BY | rj |
| SCALE | 1:250 @ A1 | PRODUCED BY | - |
| CAD REF | pl011 | CHECKED | sh |
| | | APPROVED | - |



Parsons Brinckerhoff
Westbrook Mills, Godalming, Surrey, United Kingdom, GU7 2AZ
Tel: 44-(0)1483 528400 Fax: 44-(0)1483 528931

DRAWING NUMBER
FSA92590A\PL011 | C

© Copyright Parsons Brinckerhoff

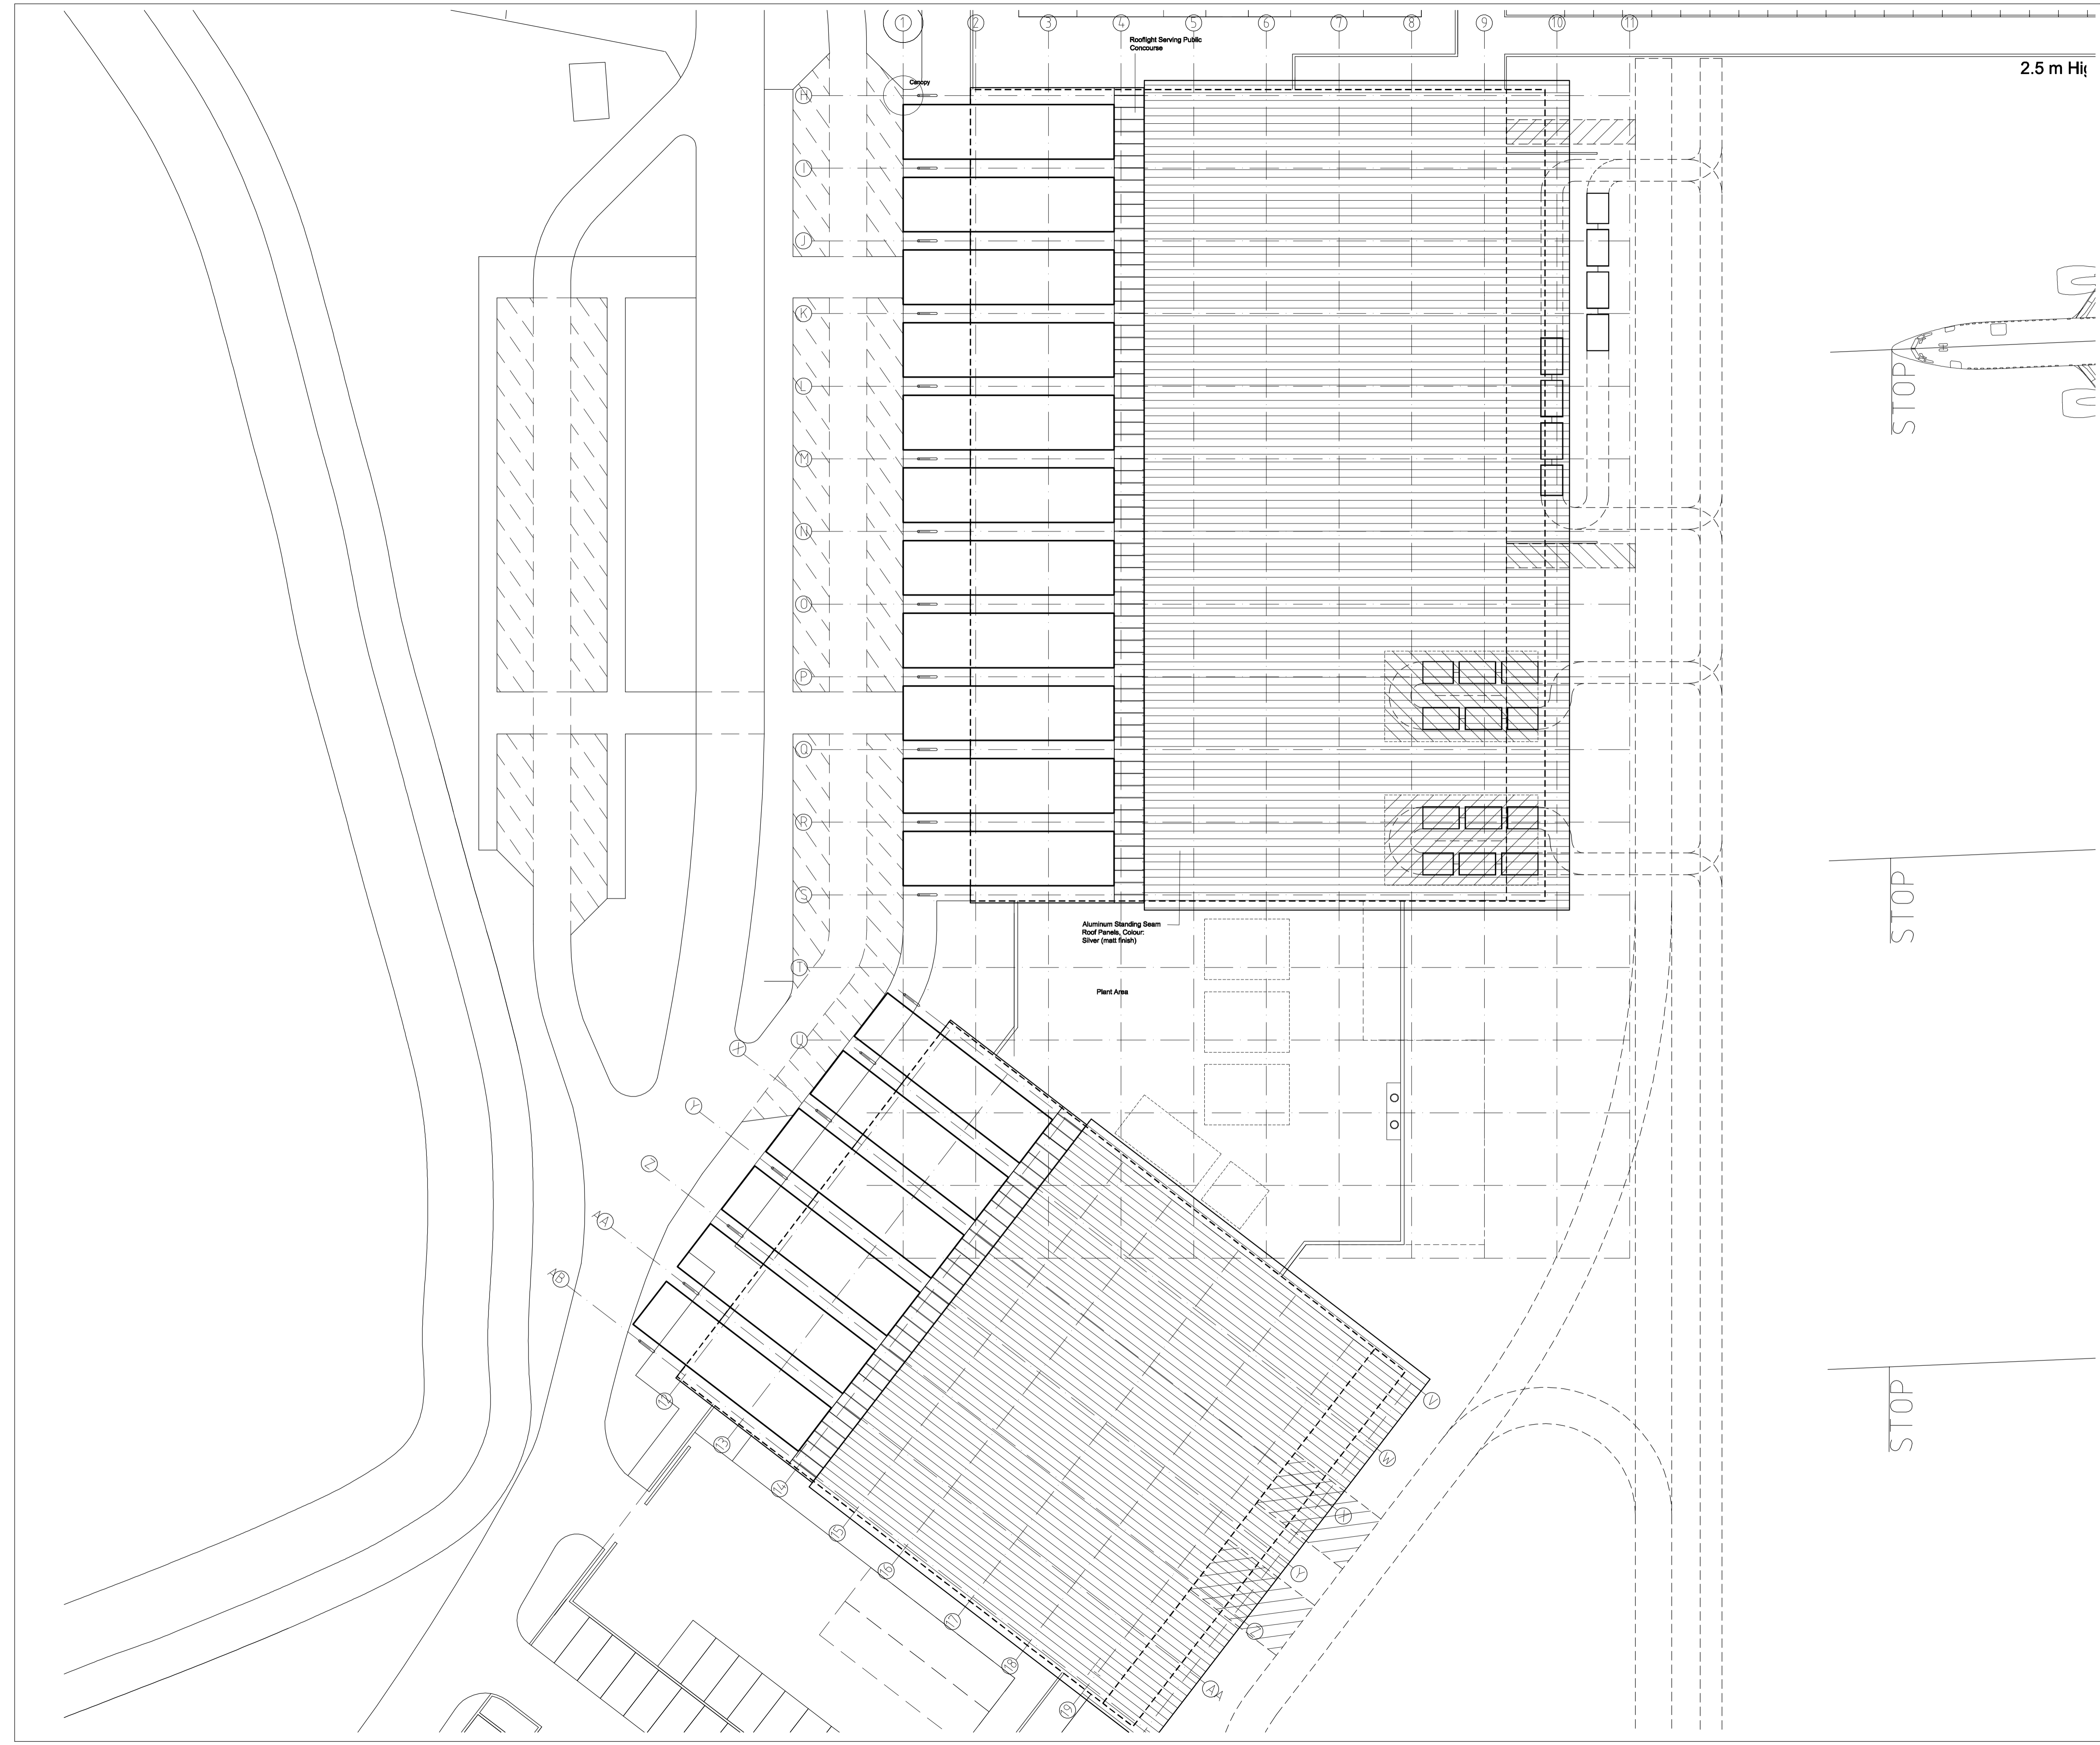

2.5 m High

STOP

STOP

STOP