


NOTE:
DIMENSIONS ARE TO BE CHECKED ON SITE DO NOT SCALE FROM
THIS DRAWING

| CONTROL DATA | | | |
|--------------|-------------|------------|------------|
| STN NO | DESCRIPTION | EASTING | NORTHING |
| STN1 | PEG | 605164.274 | 124566.995 |
| STN2 | NAIL | 605176.456 | 124663.934 |
| STN3 | NAIL | 605041.938 | 124707.213 |

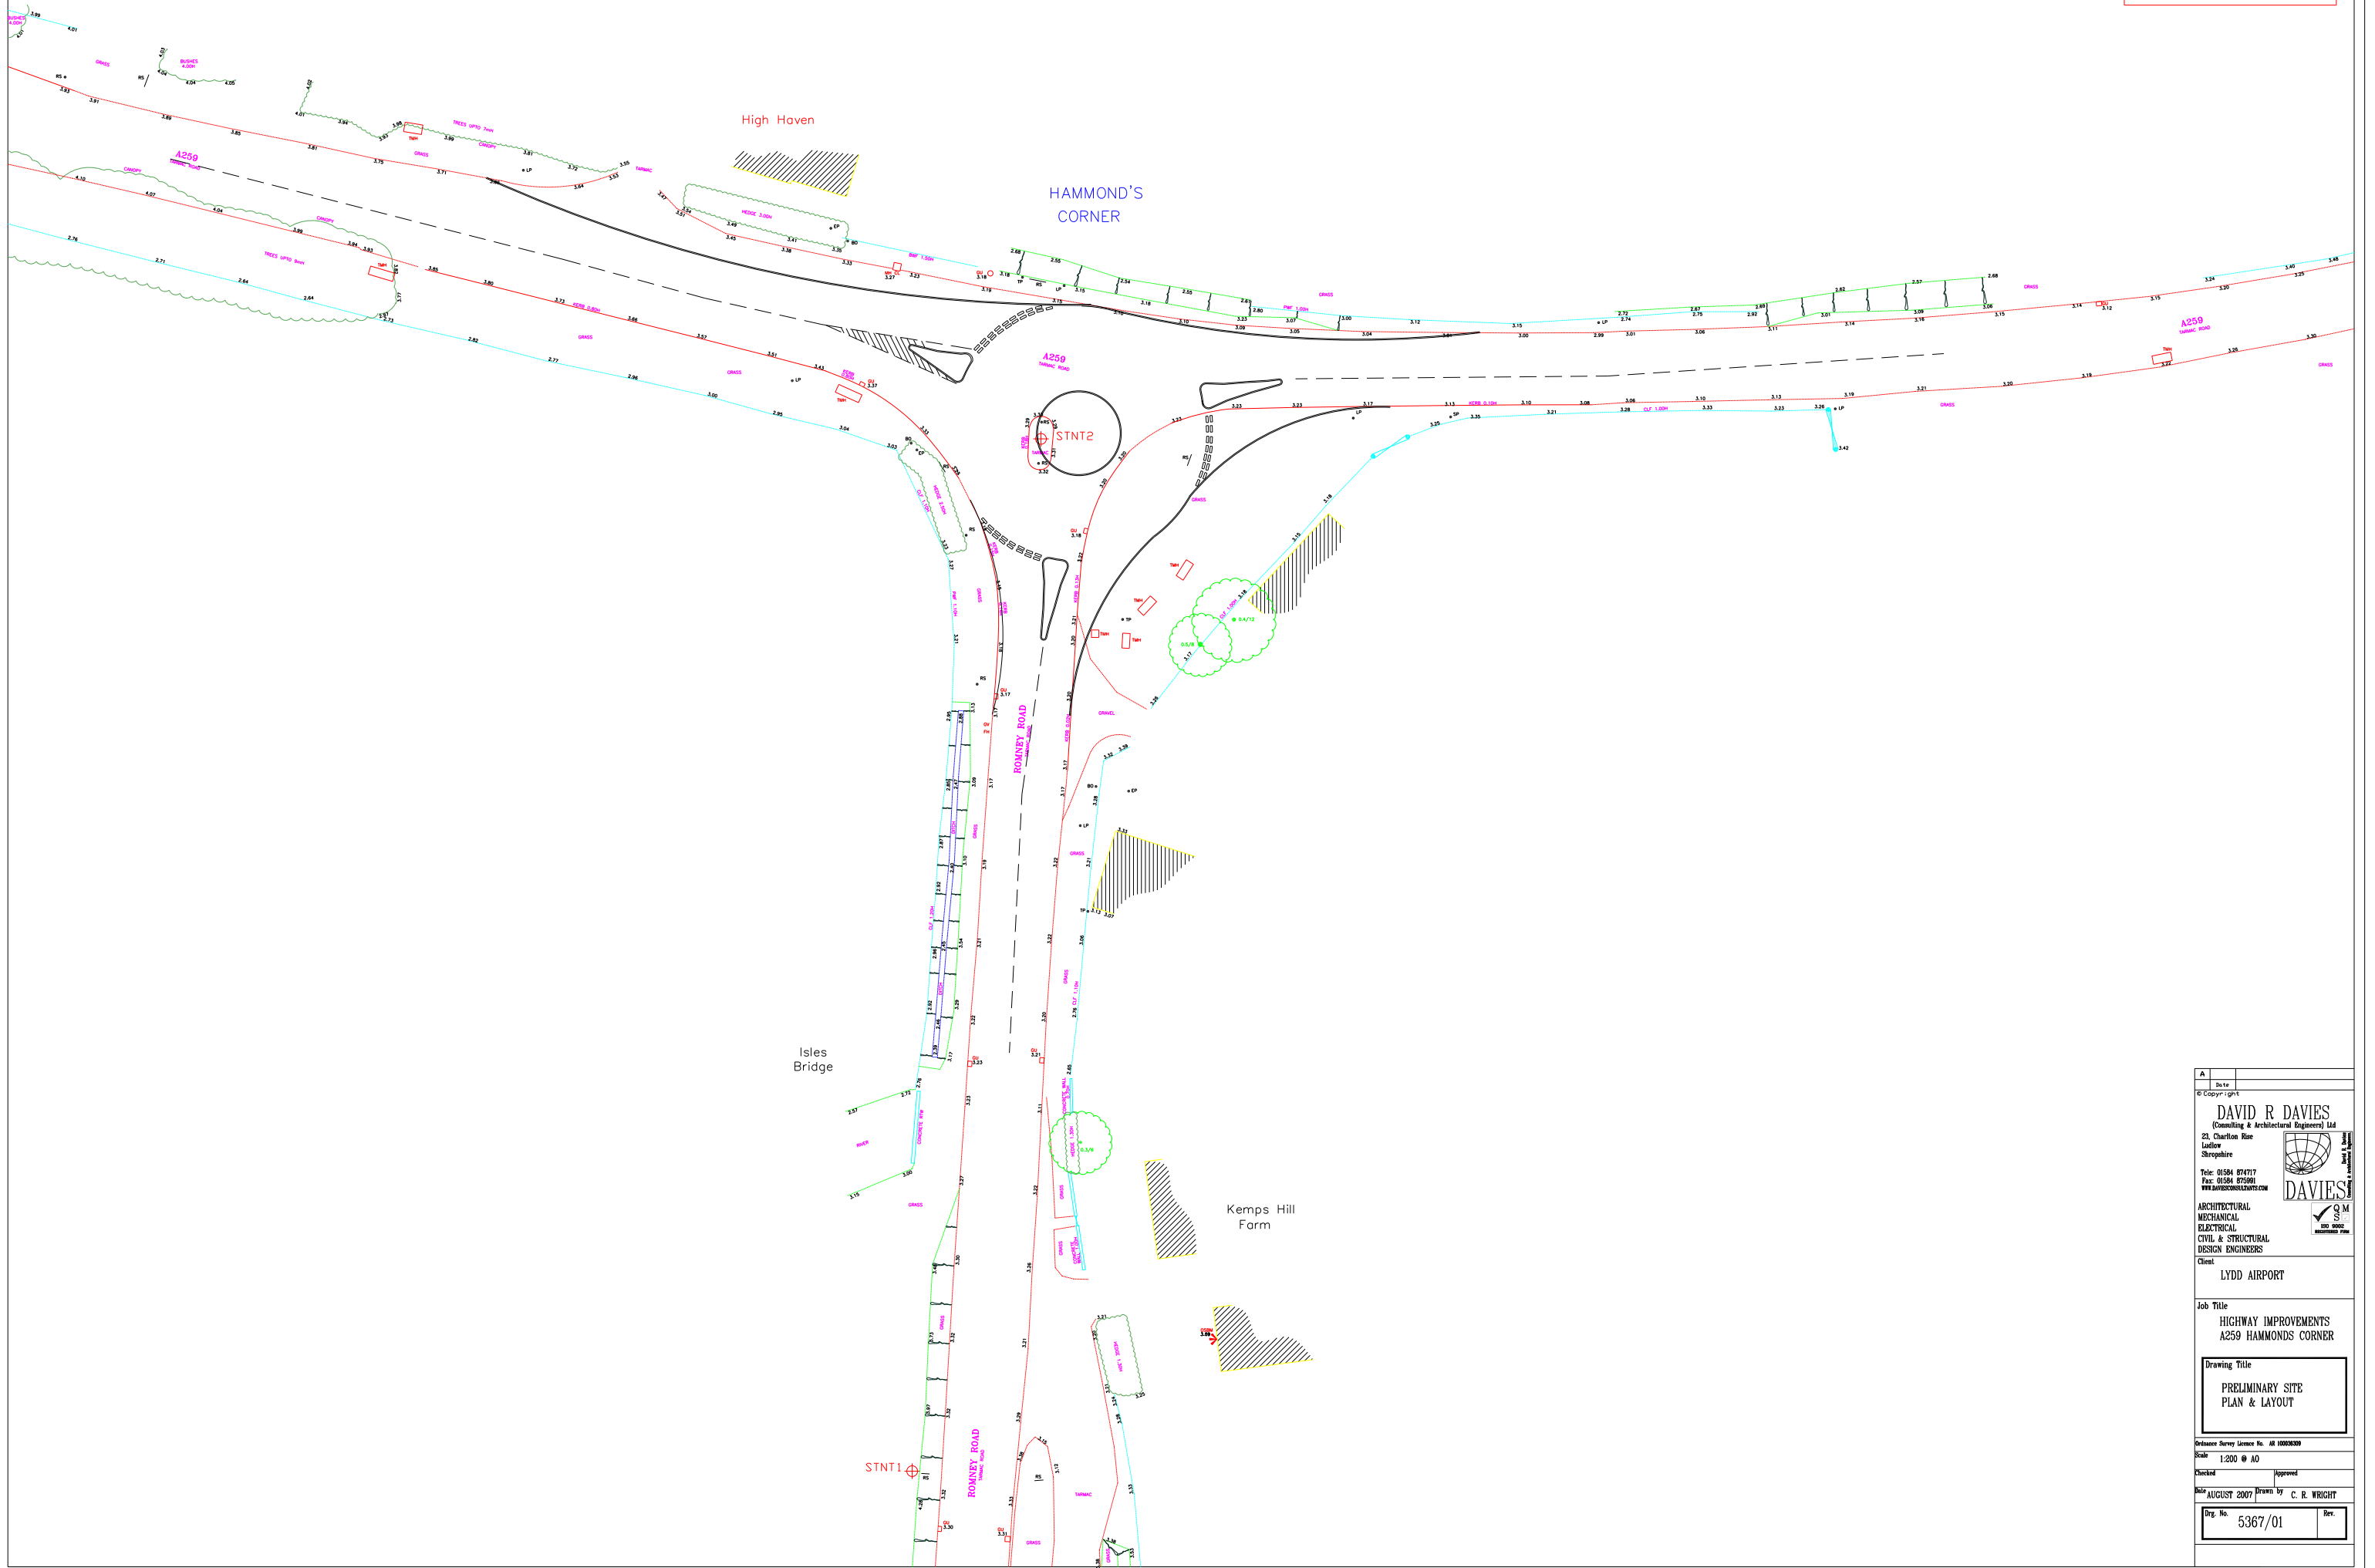

| | |
|---|-------|
| A | Sheet |
|---|-------|

DAVID R DAVIES
 (Consulting & Architectural Engineers) Ltd
 23, Charlton Rise
 Ludlow
 Shropshire
 Tel: 01584 874717
 Fax: 01584 875991
 www.daviesrdr.com

ARCHITECTURAL
 MECHANICAL
 ELECTRICAL
 CIVIL & STRUCTURAL
 DESIGN ENGINEERS

Client
 LYDD AIRPORT

Job Title
 HIGHWAY IMPROVEMENTS
 A259 HAMMONDS CORNER

Drawing Title
 PRELIMINARY SITE
 PLAN & LAYOUT

Ordnance Survey Licence No. AB 10006309
 Scale 1:200 @ A0

Checked
 AUGUST 2007
 Drawn by C. R. WRIGHT

Drw. No. 5367/01 Rev.